


DRAWINGS
LITTLE DRY CREEK WATERSHED

FLOOD HAZARD AREA DELINEATION LITTLE DRY CREEK WATERSHED


ARAPAHOE COUNTY***CITY & COUNTY OF DENVER**
DENVER WATER***GREENWOOD VILLAGE**
CHERRY HILLS VILLAGE***CITY OF LITTLETON**
SOUTH SUBURBAN PARKS AND RECREATION DISTRICT
URBAN DRAINAGE & FLOOD CONTROL DISTRICT

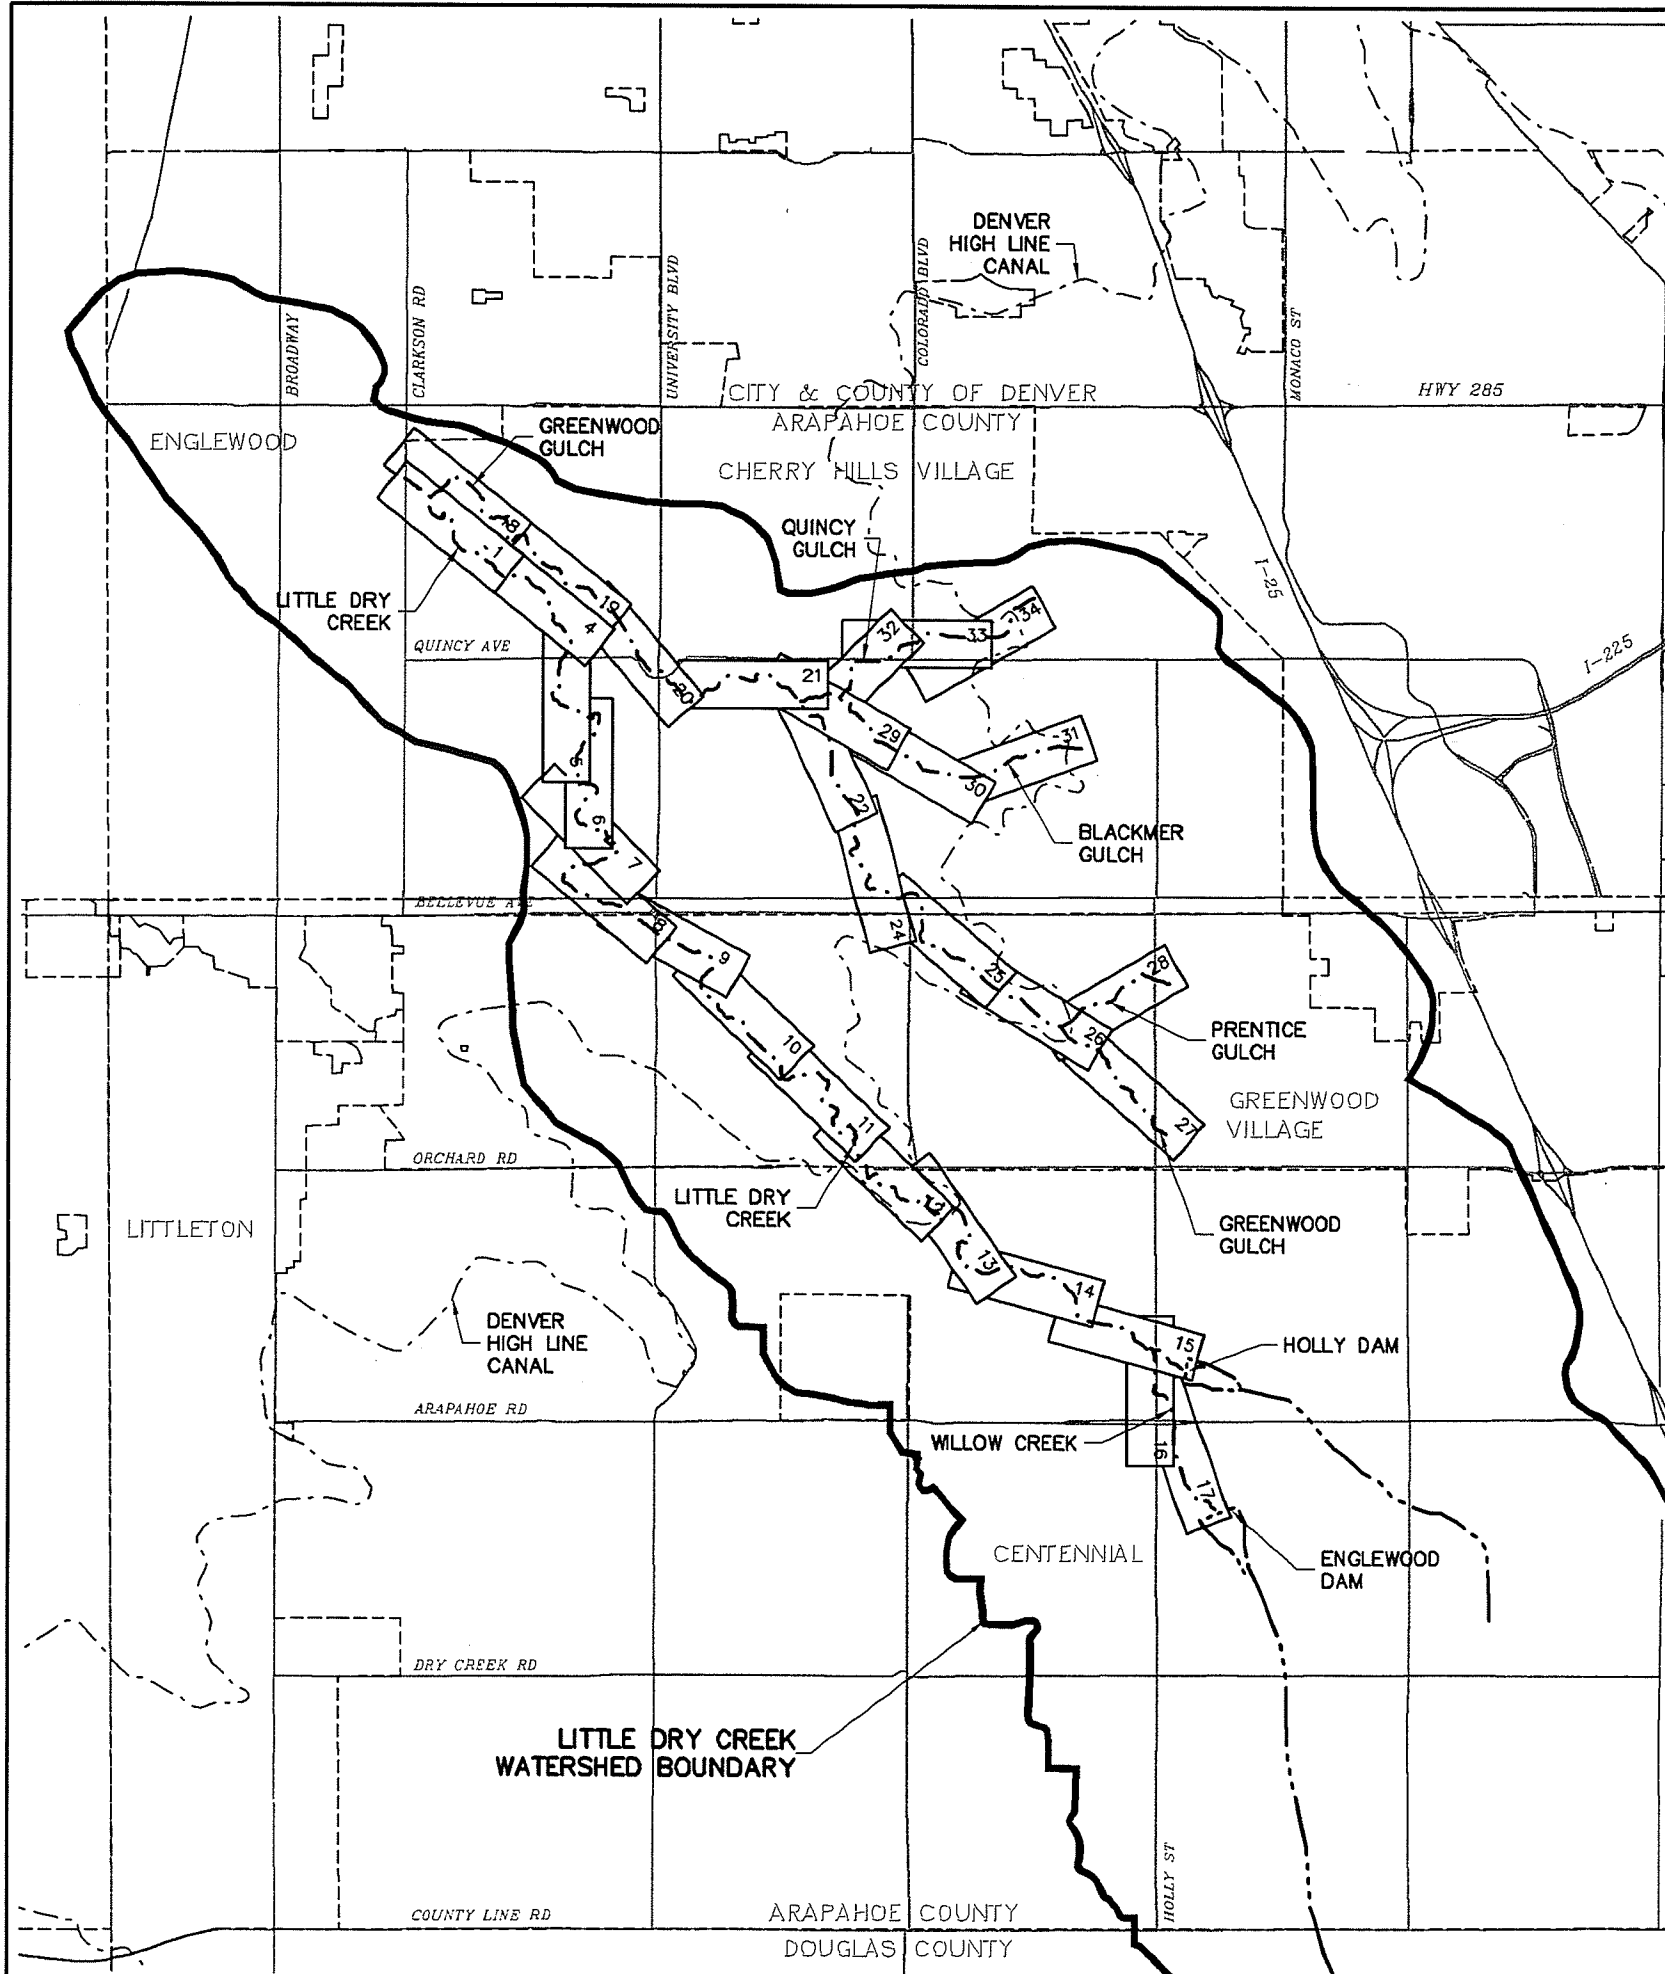


SHEET INDEX



SHT.No.	DESCRIPTION	STATIONS
1	LITTLE DRY CREEK PLAN AND PROFILE	92+50 TO 120+50
2	LITTLE DRY CREEK AND GREENWOOD GULCH CONFLUENCE PLAN	
3	LITTLE DRY CREEK AND GREENWOOD GULCH PLAN	
4	LITTLE DRY CREEK PLAN AND PROFILE	120+50 TO 148+50
5	LITTLE DRY CREEK PLAN AND PROFILE	148+50 TO 170+50
6	LITTLE DRY CREEK PLAN AND PROFILE	170+50 TO 199+50
7	LITTLE DRY CREEK PLAN AND PROFILE	199+50 TO 223+50
8	LITTLE DRY CREEK PLAN AND PROFILE	223+50 TO 252+50
9	LITTLE DRY CREEK PLAN AND PROFILE	252+50 TO 273+50
10	LITTLE DRY CREEK PLAN AND PROFILE	273+50 TO 300+50
11	LITTLE DRY CREEK PLAN AND PROFILE	300+50 TO 329+50
12	LITTLE DRY CREEK PLAN AND PROFILE	329+50 TO 358+50
13	LITTLE DRY CREEK PLAN AND PROFILE	358+50 TO 387+00
14	LITTLE DRY CREEK PLAN AND PROFILE	387+00 TO 416+00
15	LITTLE DRY CREEK PLAN AND PROFILE	416+00 TO HOLLY DAM
16	WILLOW CREEK PLAN AND PROFILE	0+00 TO 12+50
17	WILLOW CREEK PLAN AND PROFILE	12+50 TO ENGLEWOOD DAM
18	GREENWOOD GULCH PLAN AND PROFILE	0+00 TO 27+50
18A	GREENWOOD GULCH BYPASS PLAN AND PROFILE	0+00 TO 12+84
19	GREENWOOD GULCH PLAN AND PROFILE	27+50 TO 56+00
20	GREENWOOD GULCH PLAN AND PROFILE	56+00 TO 85+00
20A	GREENWOOD GULCH PLAN	56+00 TO 85+00
21	GREENWOOD GULCH PLAN AND PROFILE	85+00 TO 114+00
21A	GREENWOOD GULCH PLAN	85+00 TO 114+00
22	GREENWOOD GULCH PLAN AND PROFILE	114+00 TO 143+00
23	GREENWOOD GULCH, BLACKMER GULCH, AND QUINCY GULCH CONFLUENCE PLAN	
24	GREENWOOD GULCH PLAN AND PROFILE	143+00 TO 171+00
25	GREENWOOD GULCH PLAN AND PROFILE	171+00 TO 200+00
26	GREENWOOD GULCH PLAN AND PROFILE	200+00 TO 229+00
27	GREENWOOD GULCH PLAN AND PROFILE	229+00 TO 255+78
28	PRENTICE GULCH PLAN AND PROFILE	0+00 TO 28+10
29	BLACKMER GULCH PLAN AND PROFILE	0+00 TO 25+00
30	BLACKMER GULCH PLAN AND PROFILE	25+00 TO 41+50
31	BLACKMER GULCH PLAN AND PROFILE	41+50 TO 68+88
32	QUINCY GULCH PLAN AND PROFILE	0+00 TO 15+00
33	QUINCY GULCH PLAN AND PROFILE	15+00 TO 40+50
34	QUINCY GULCH PLAN AND PROFILE	40+50 TO 54+94

LEGEND

 x 5280	SPOT ELEVATION
— 5280 —	INDEX CONTOUR
— — — — —	INTERMEDIATE CONTOUR
— 15+00 —	FLOWLINE
	CROSS SECTION
	100-YEAR FLOODPLAIN
	AREA OF SHALLOW FLOODING
	FLOOD CONTOUR (WATER SURFACE ELEVATION)

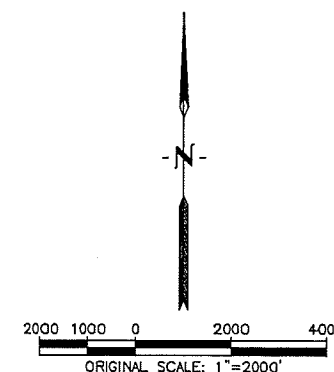

WRC ENGINEERING, INC.
950 SOUTH CHERRY STREET SUITE 404
DENVER, COLORADO 80246
PHONE NO: (303) 757-8513
FAX NO: (303) 758-3208

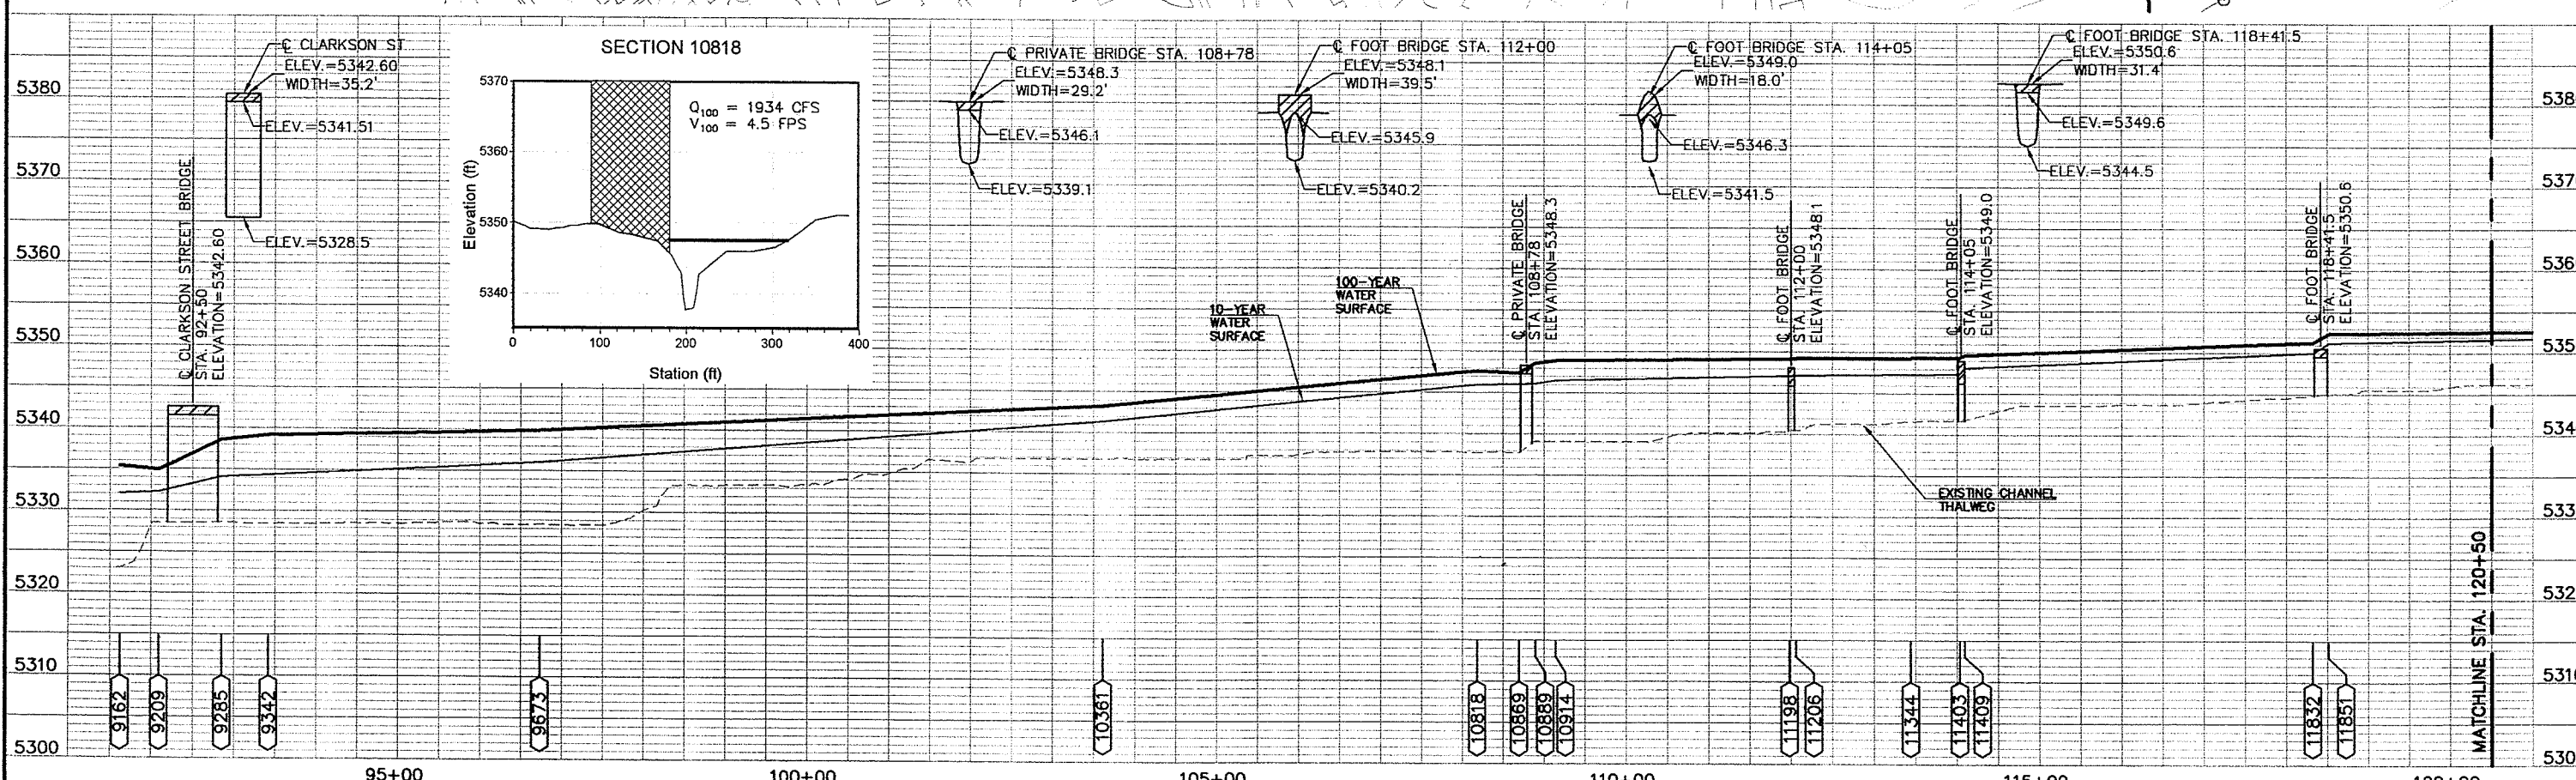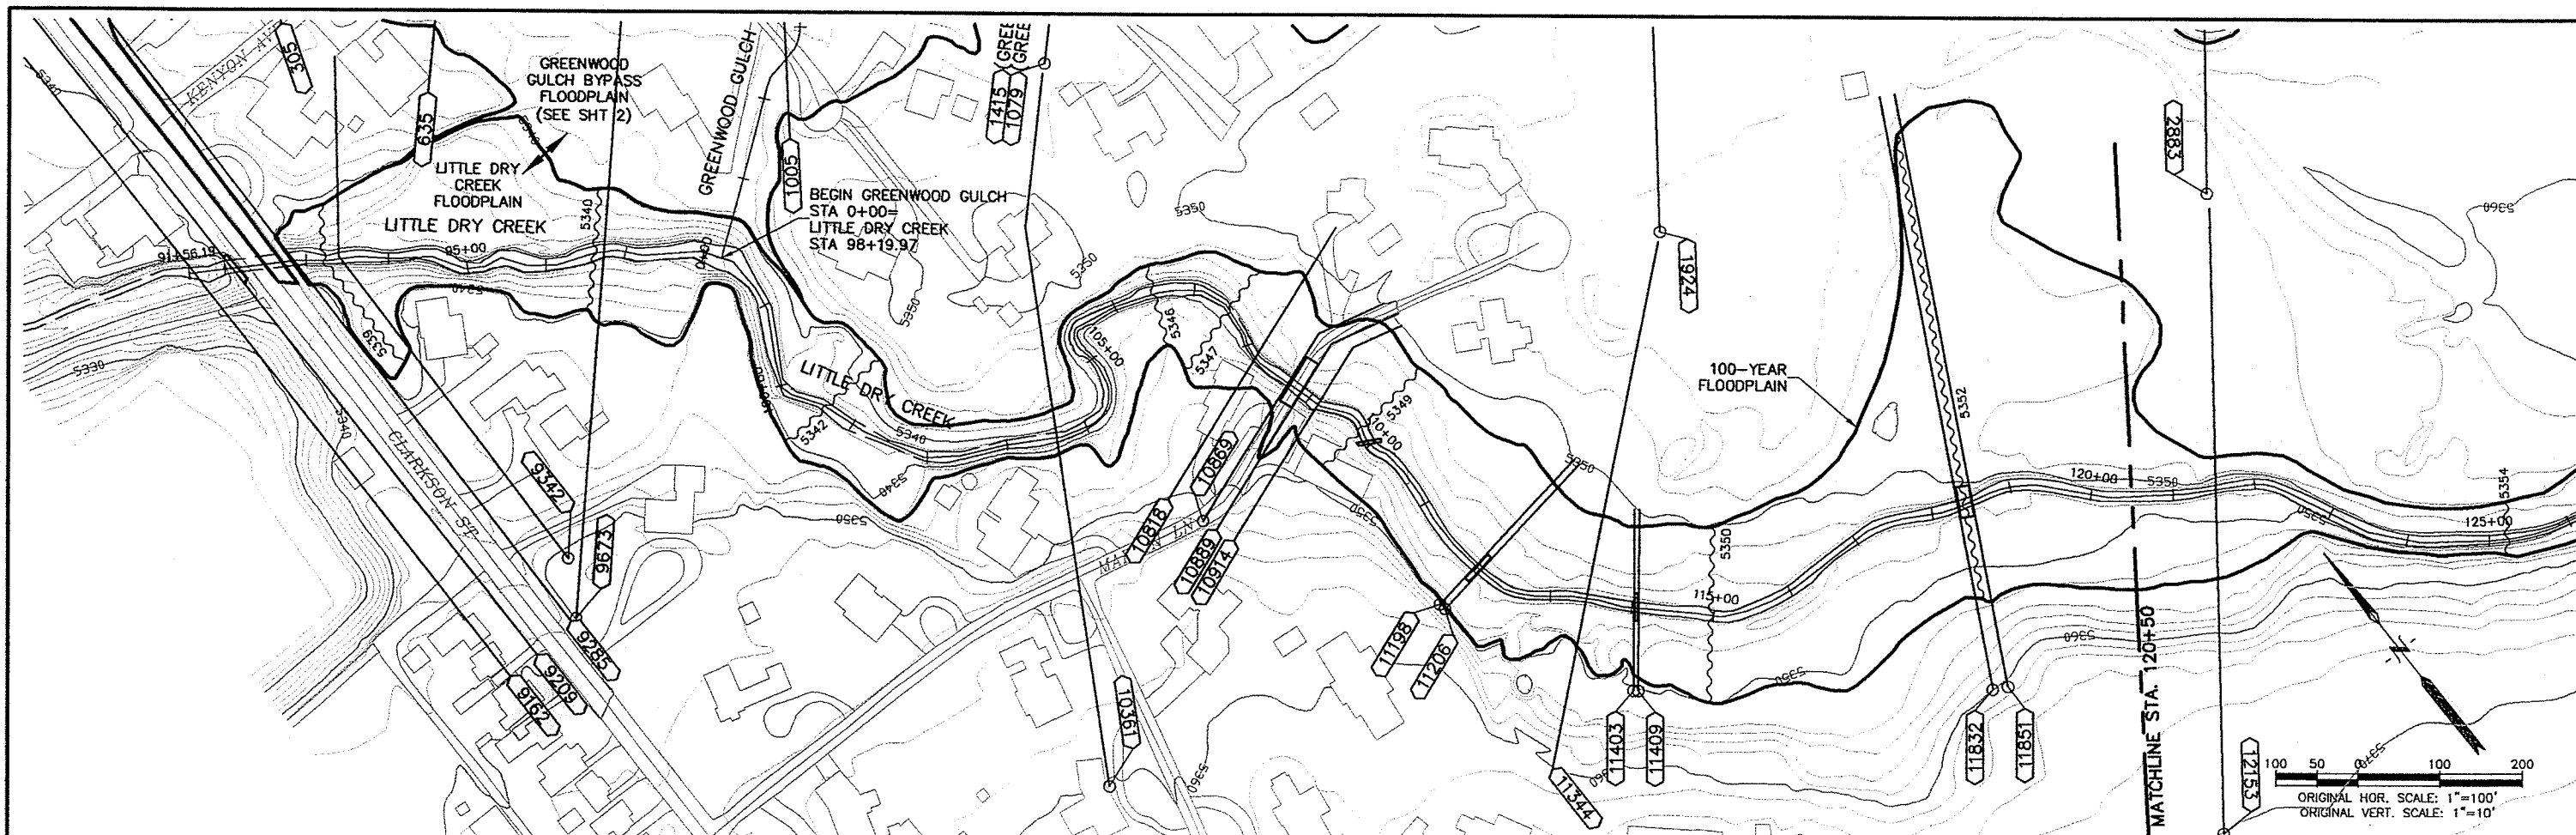

2009 - 2009-FHAD.DWG - LDC1 - LDC1LAY - 4/18/03 - WAS

GROUND CONTROL SURVEY BY: MOUNTAIN SURVEY & MAPPING
 AERIAL PHOTOGRAPHY BY: G-SQUARED, L.L.C.
 TOPOGRAPHIC MAPPING BY: G-SQUARED, L.L.C.
 CONTOUR INTERVAL: 2 DATE FLOWN: 12/05/01

WRC ENGINEERING, INC.
 950 SOUTH CHERRY STREET,
 SUITE 404
 DENVER, COLORADO 80246
 PHONE NO: (303) 757-8513
 FAX NO: (303) 758-3206

DESIGNED	NEH	DATE	6/12/02
DRAWN	PAH	DATE	6/15/02
CHECKED		DATE	
REVISED		DATE	
AS-BUILT		DATE	


ARAPAHOE COUNTY • DENVER • DENVER WATER DEPARTMENT
 LITTLETON • GREENWOOD VILLAGE • CHERRY HILLS VILLAGE
 SOUTH SUBURBAN PARKS AND RECREATION DISTRICT
 URBAN DRAINAGE AND FLOOD CONTROL DISTRICT

FLOOD HAZARD AREA DELINEATION
 FOR LITTLE DRY CREEK (ARAPCO)
 AND TRIBUTARIES

PLAN AND PROFILE
 LITTLE DRY CREEK
 STA. 92+50 TO STA. 120+50

SHEET
 1 OF 34

M:\2009\DWG - 2009-FHAD.DWG, LDC-PLN1 - 07/22/03 - MAS

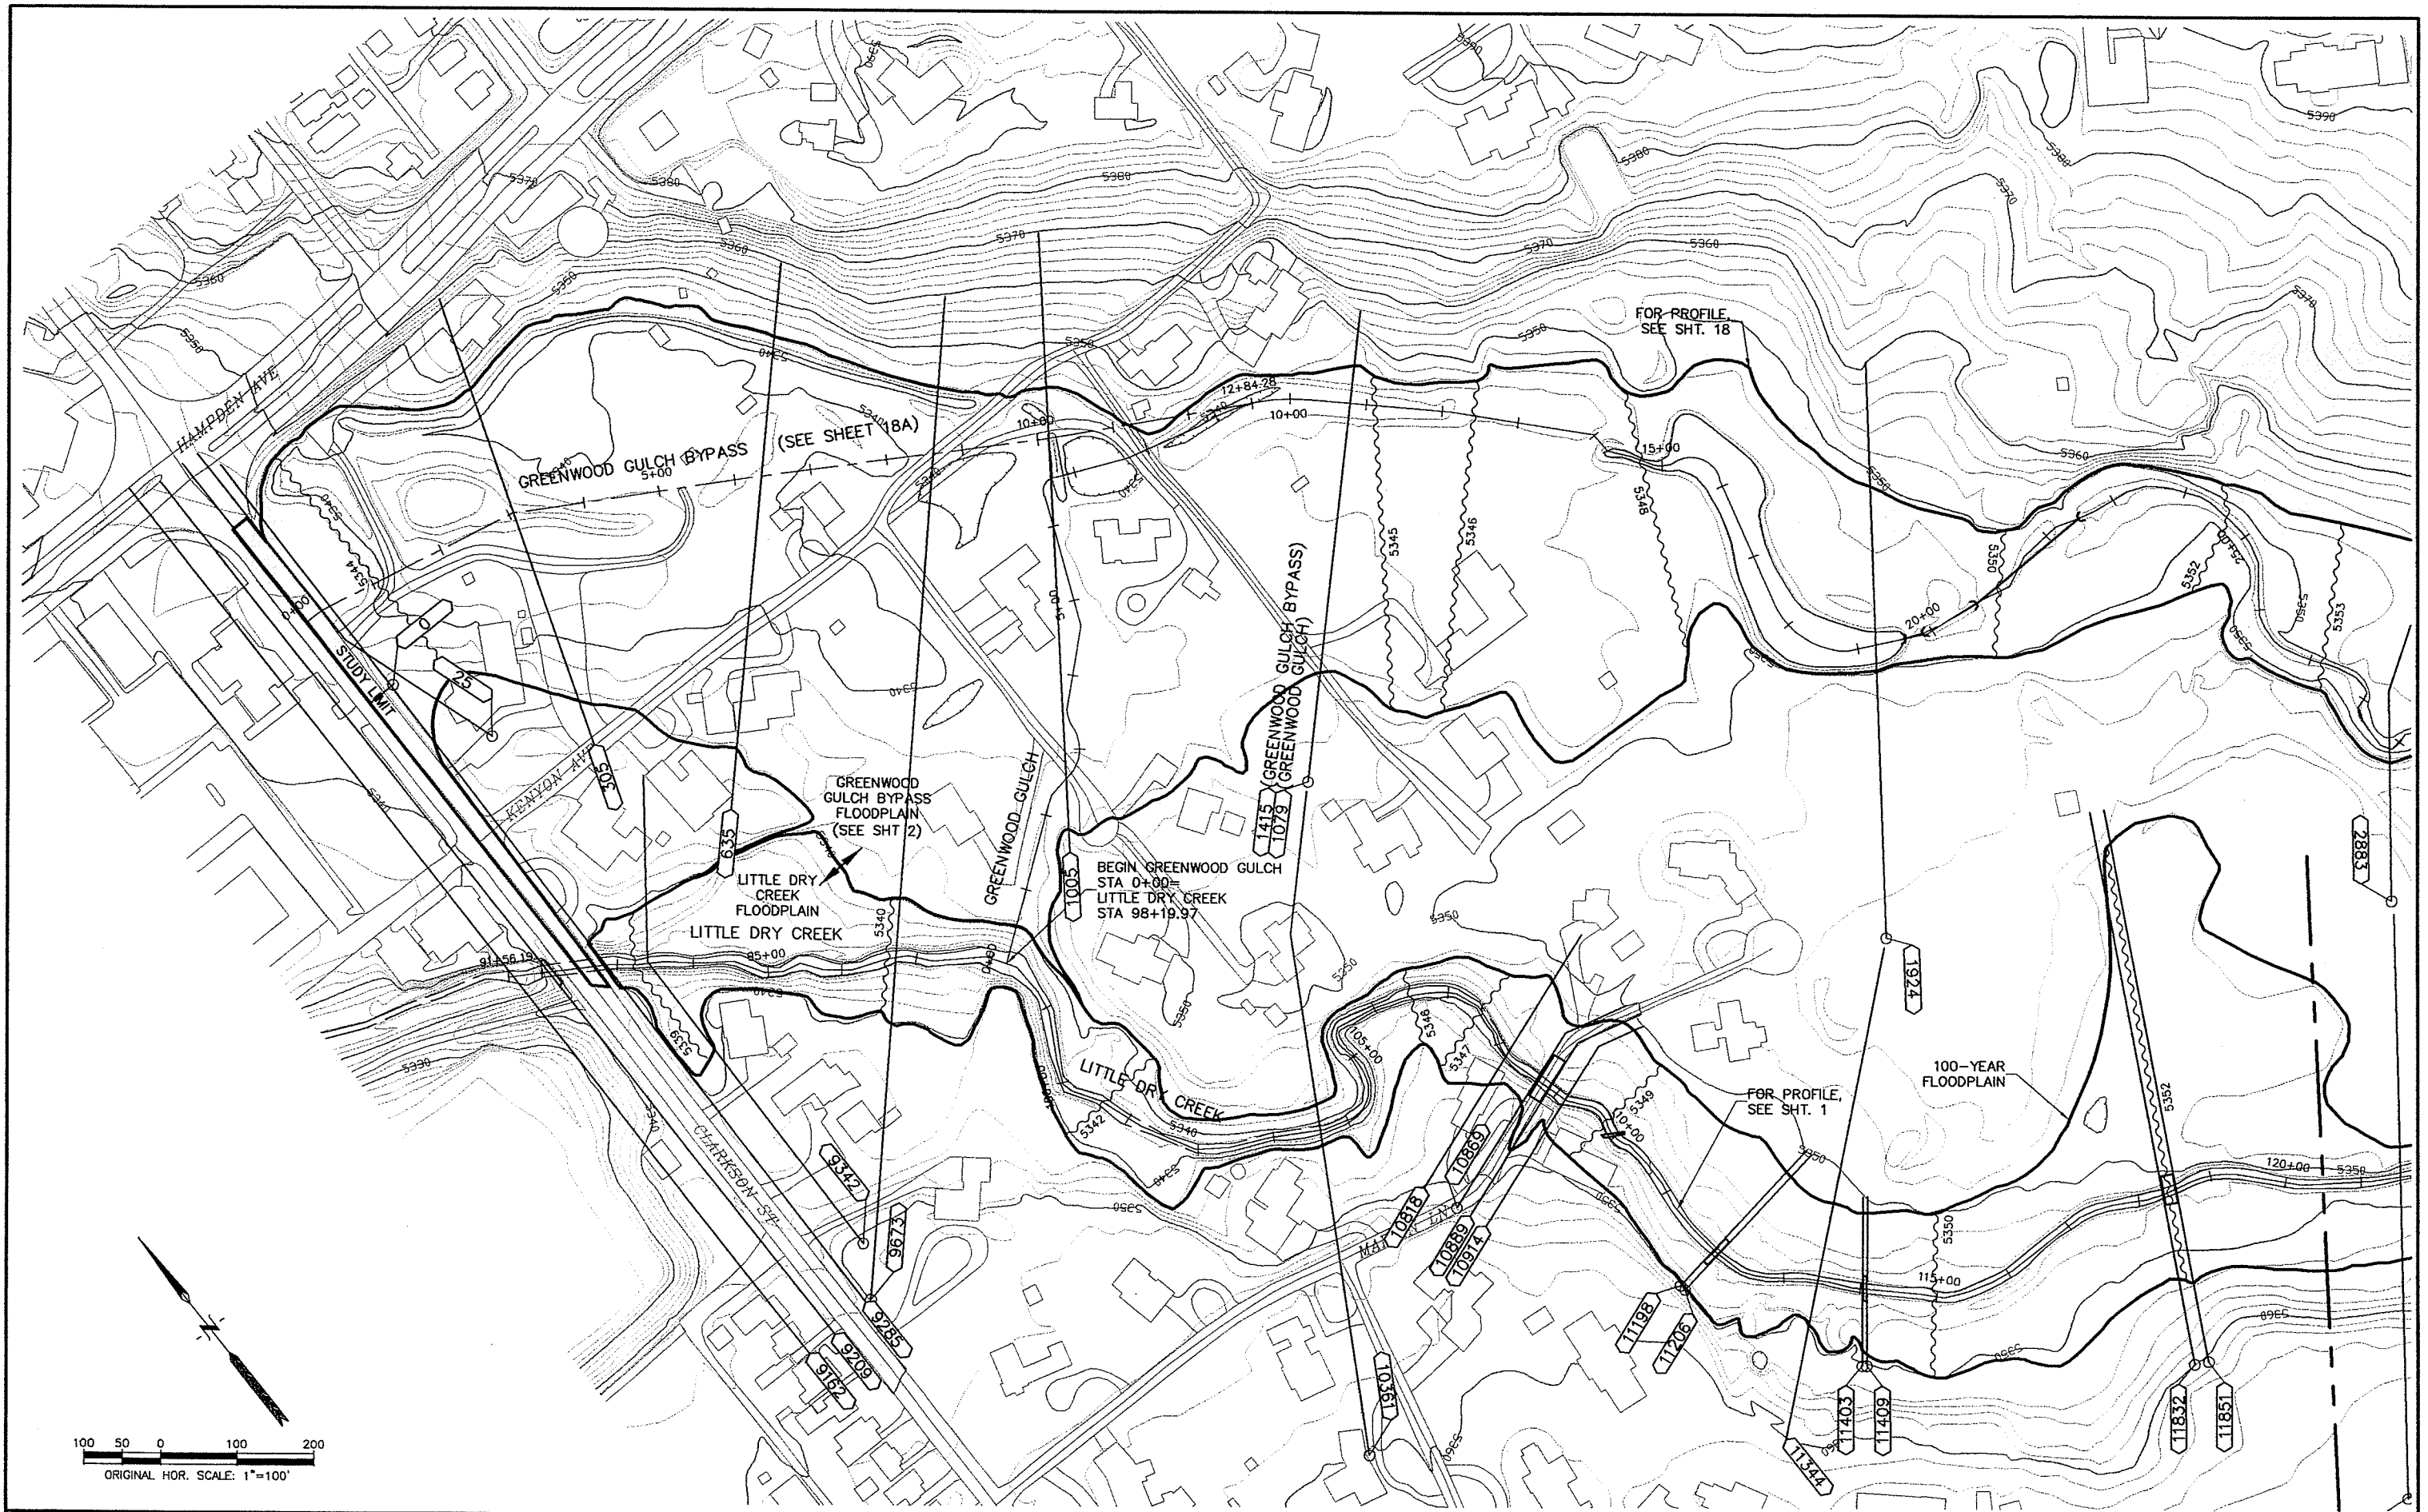

100 50 0 100 200
ORIGINAL HOR. SCALE: 1"=100'

GROUND CONTROL SURVEY BY: MOUNTAIN SURVEY & MAPPING
AERIAL PHOTOGRAPHY BY: G-SQUARED, L.L.C.
TOPOGRAPHIC MAPPING BY: G-SQUARED, L.L.C.
CONTOUR INTERVAL: 2 DATE FLOWN: 12/05/01

WRC **ENGINEERING, INC.**
950 SOUTH CHERRY STREET,
SUITE 404
DENVER, COLORADO 80246
PHONE NO: (303) 757-8513
FAX NO: (303) 758-3208



DESIGNED	NEH	DATE	6/12/02
DRAWN	PAH	DATE	6/15/02
CHECKED		DATE	
REVISED		DATE	
AS-BUILT		DATE	



ARAPAHOE COUNTY • DENVER • DENVER WATER DEPARTMENT
LITTLETON • GREENWOOD VILLAGE • CHERRY HILLS VILLAGE
SOUTH SUBURBAN PARKS AND RECREATION DISTRICT
URBAN DRAINAGE AND FLOOD CONTROL DISTRICT



FLOOD HAZARD AREA DELINEATION
FOR LITTLE DRY CREEK (ARAPCO)
AND TRIBUTARIES



LITTLE DRY CREEK &
GREENWOOD GULCH
CONFLUENCE PLAN

SHEET
2 OF 34

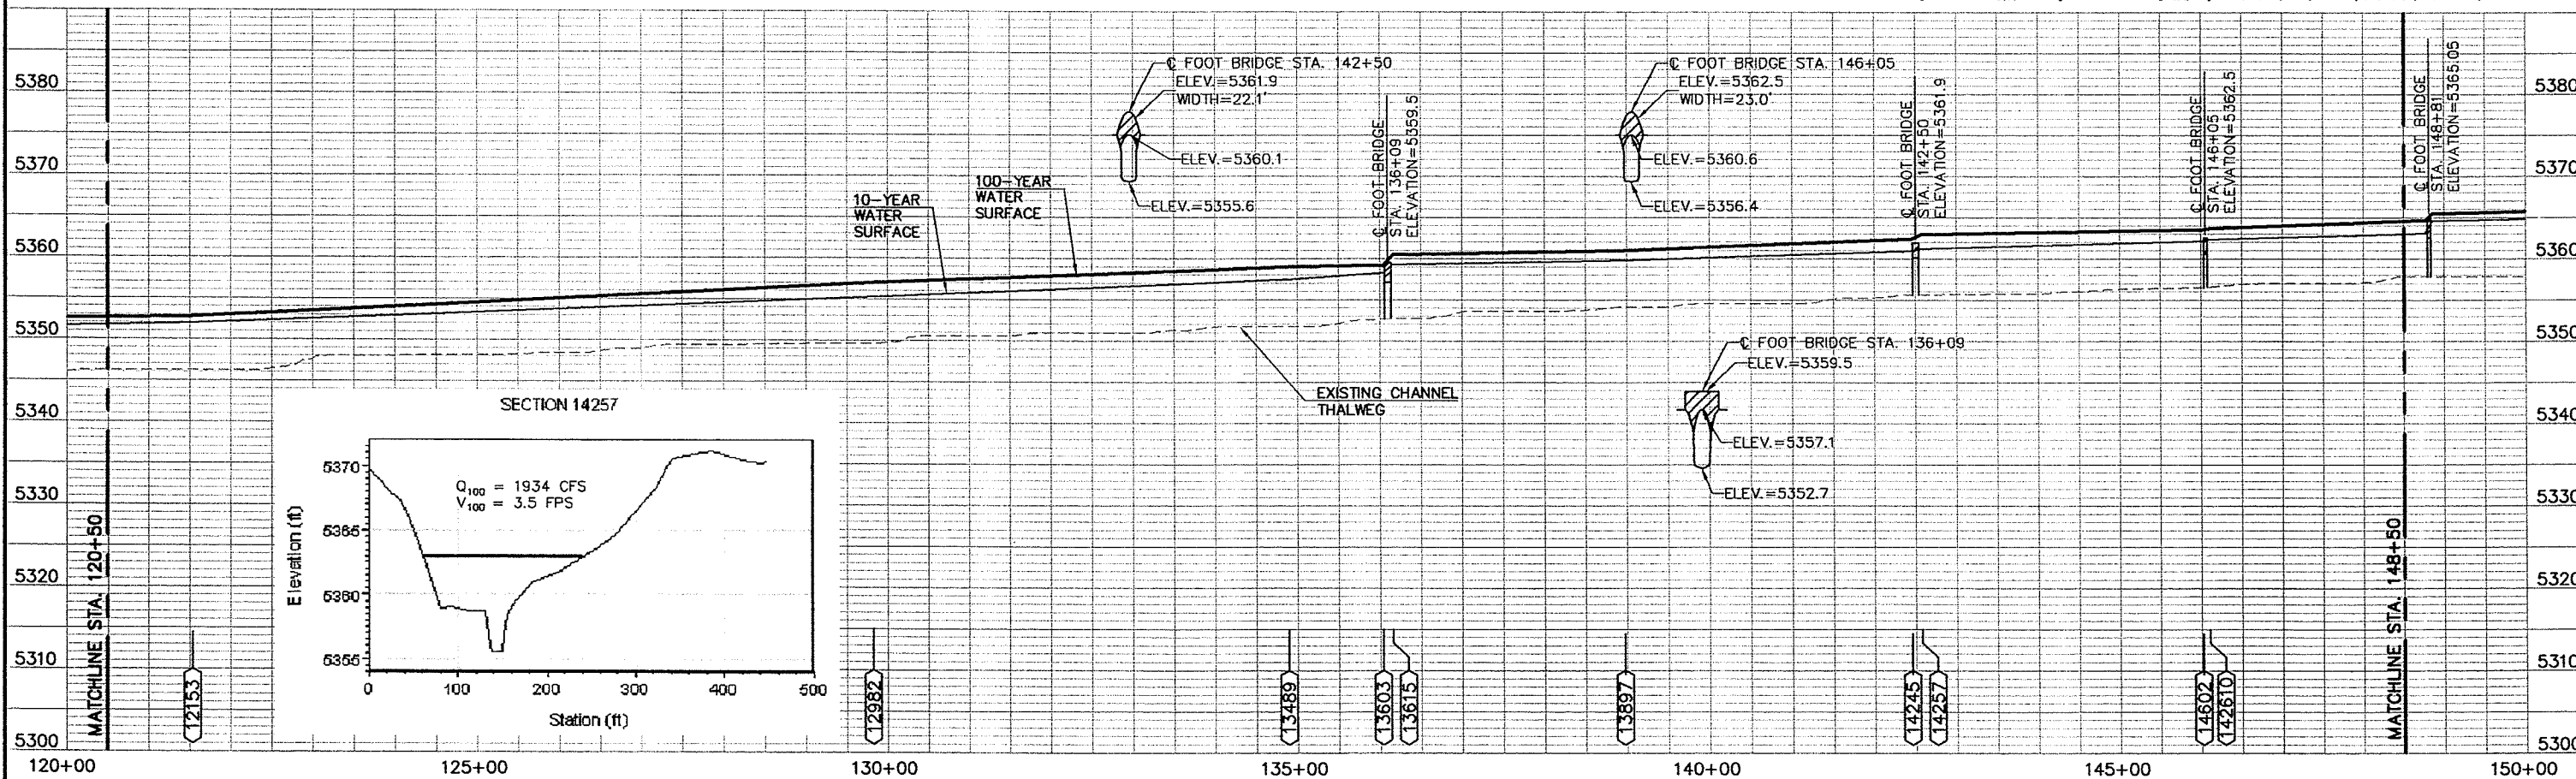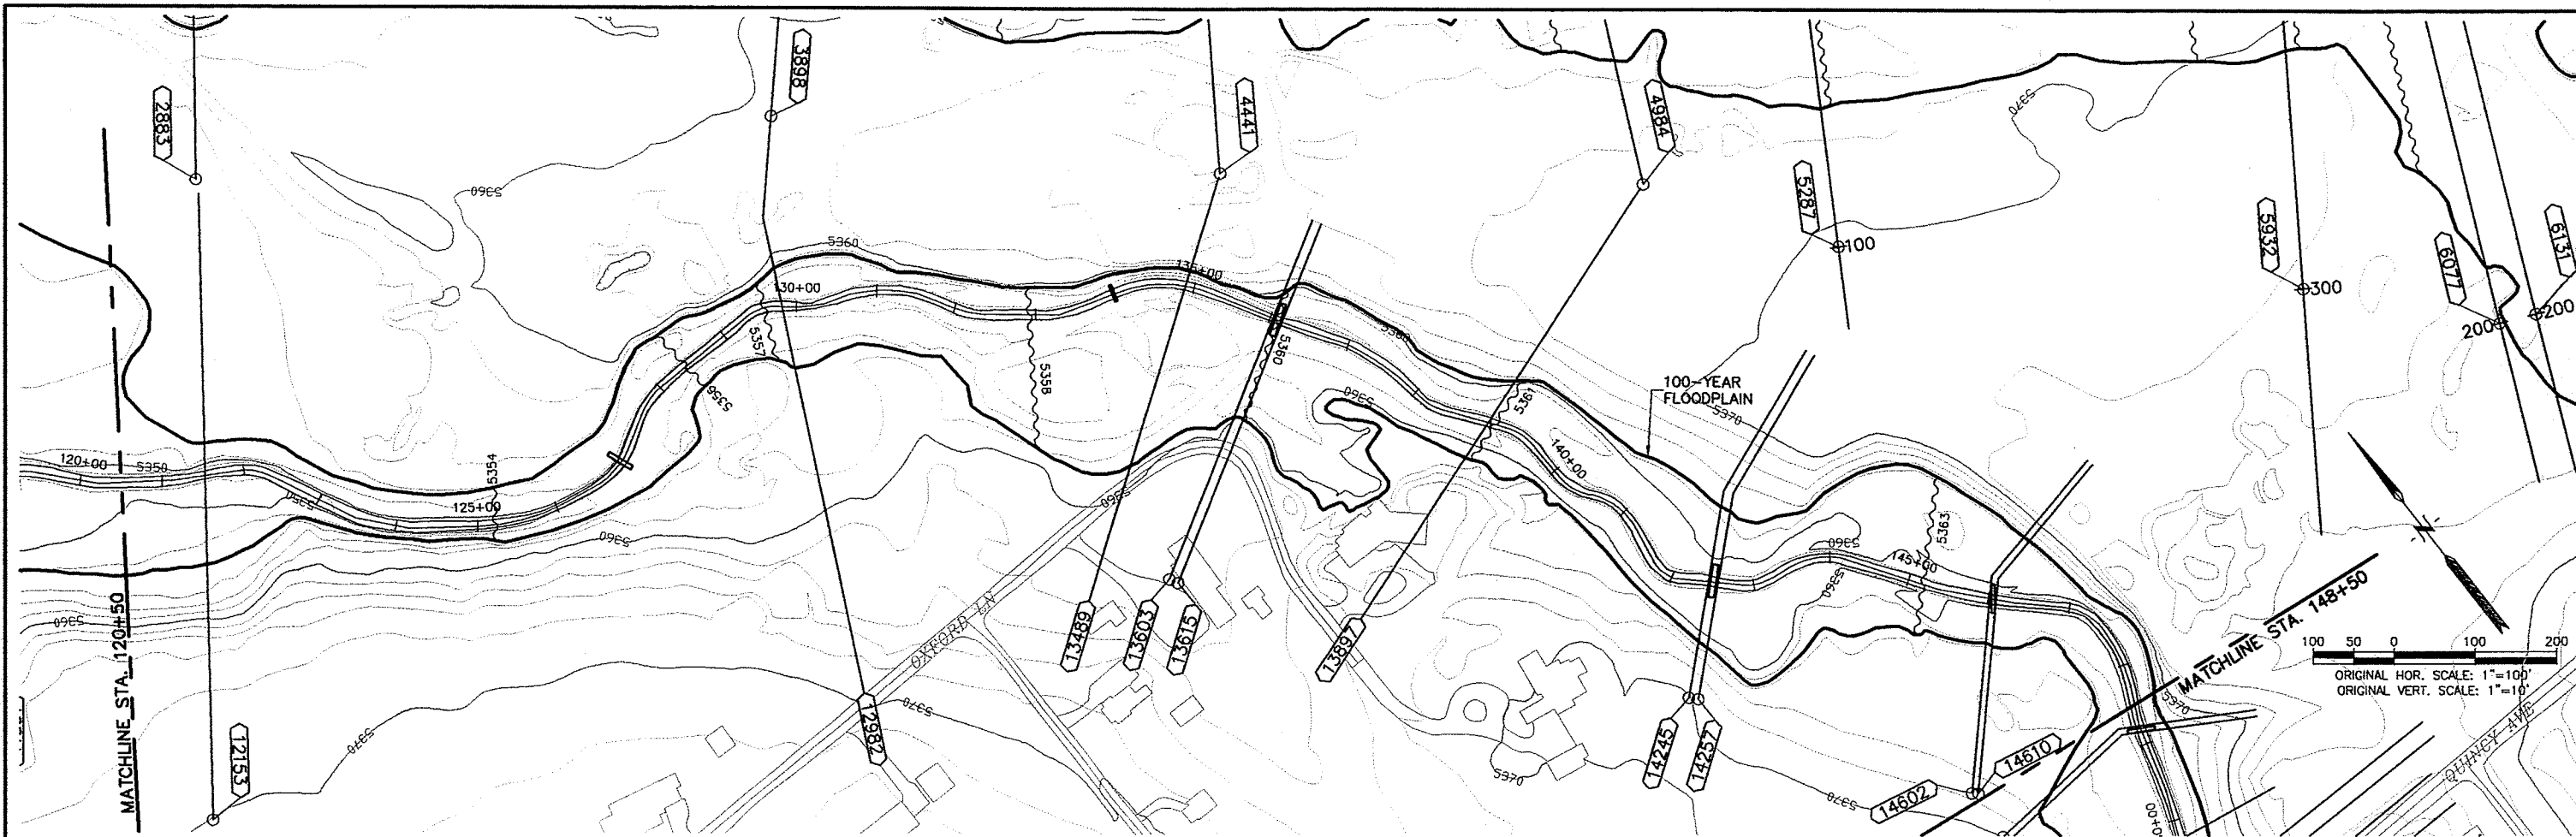

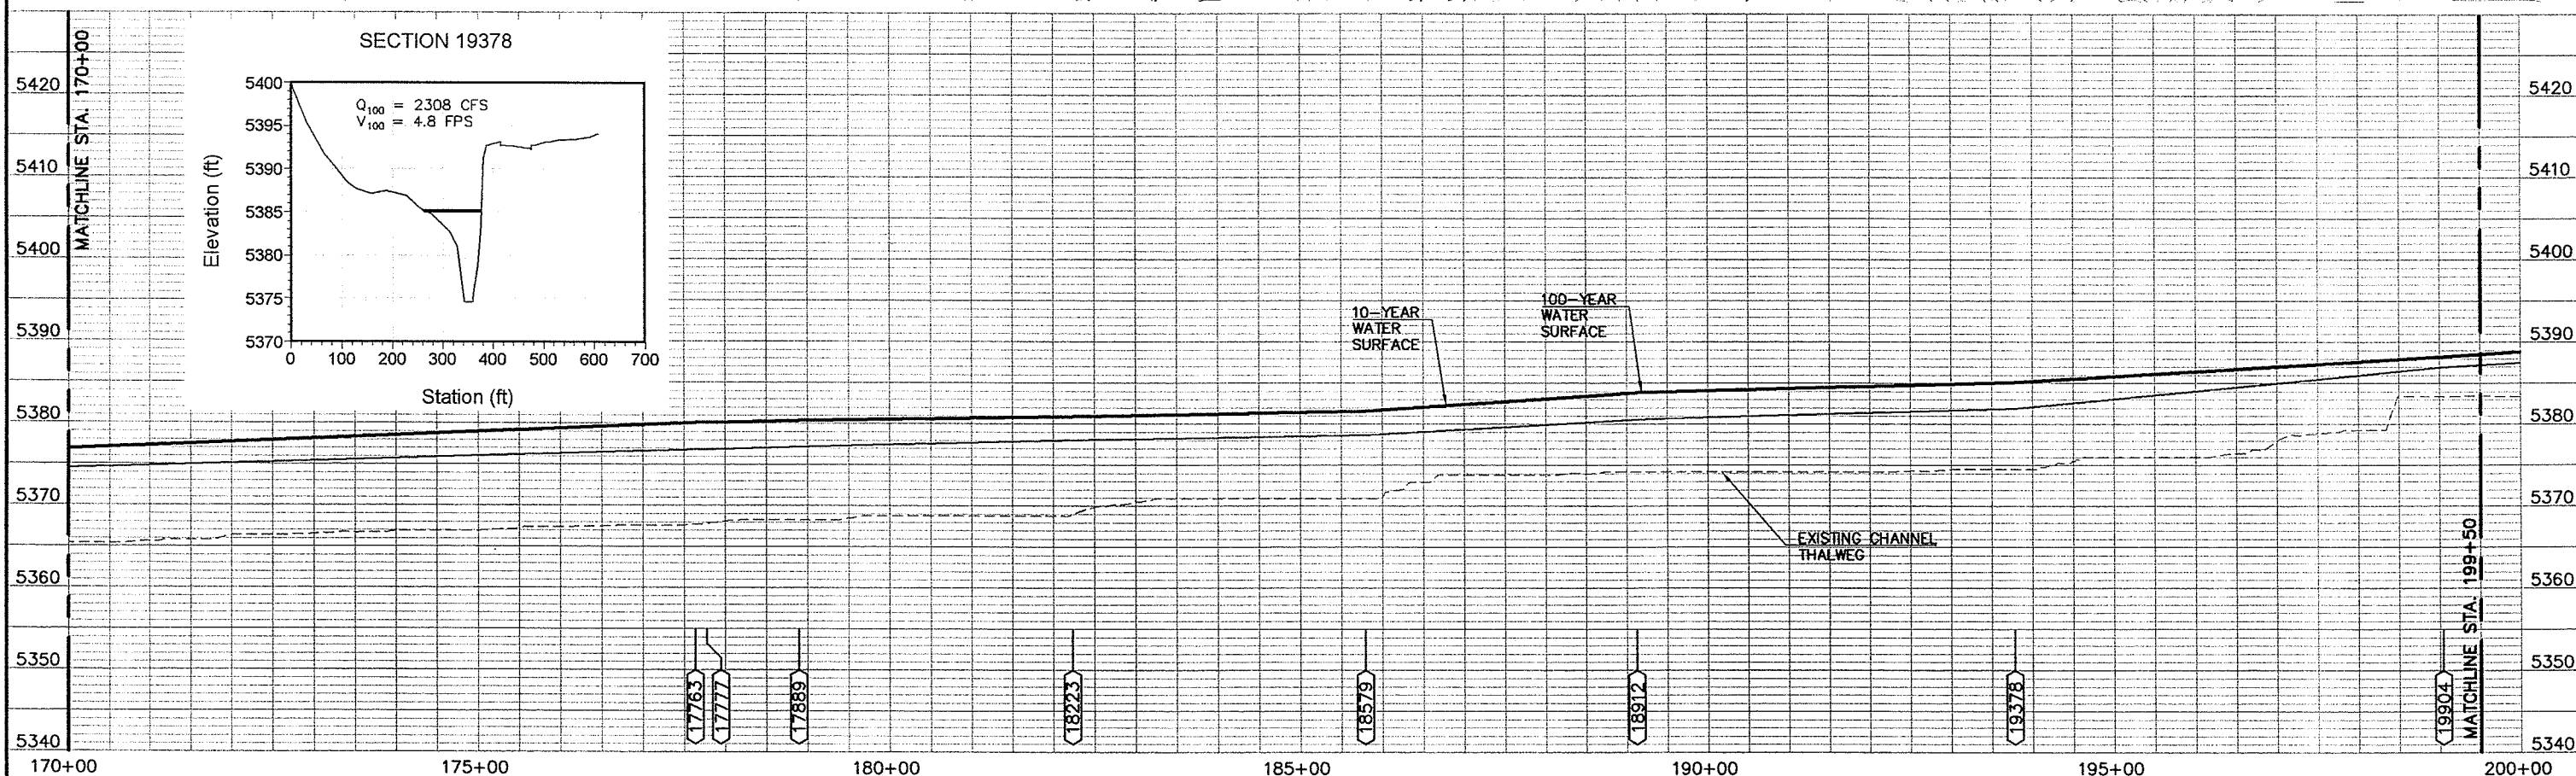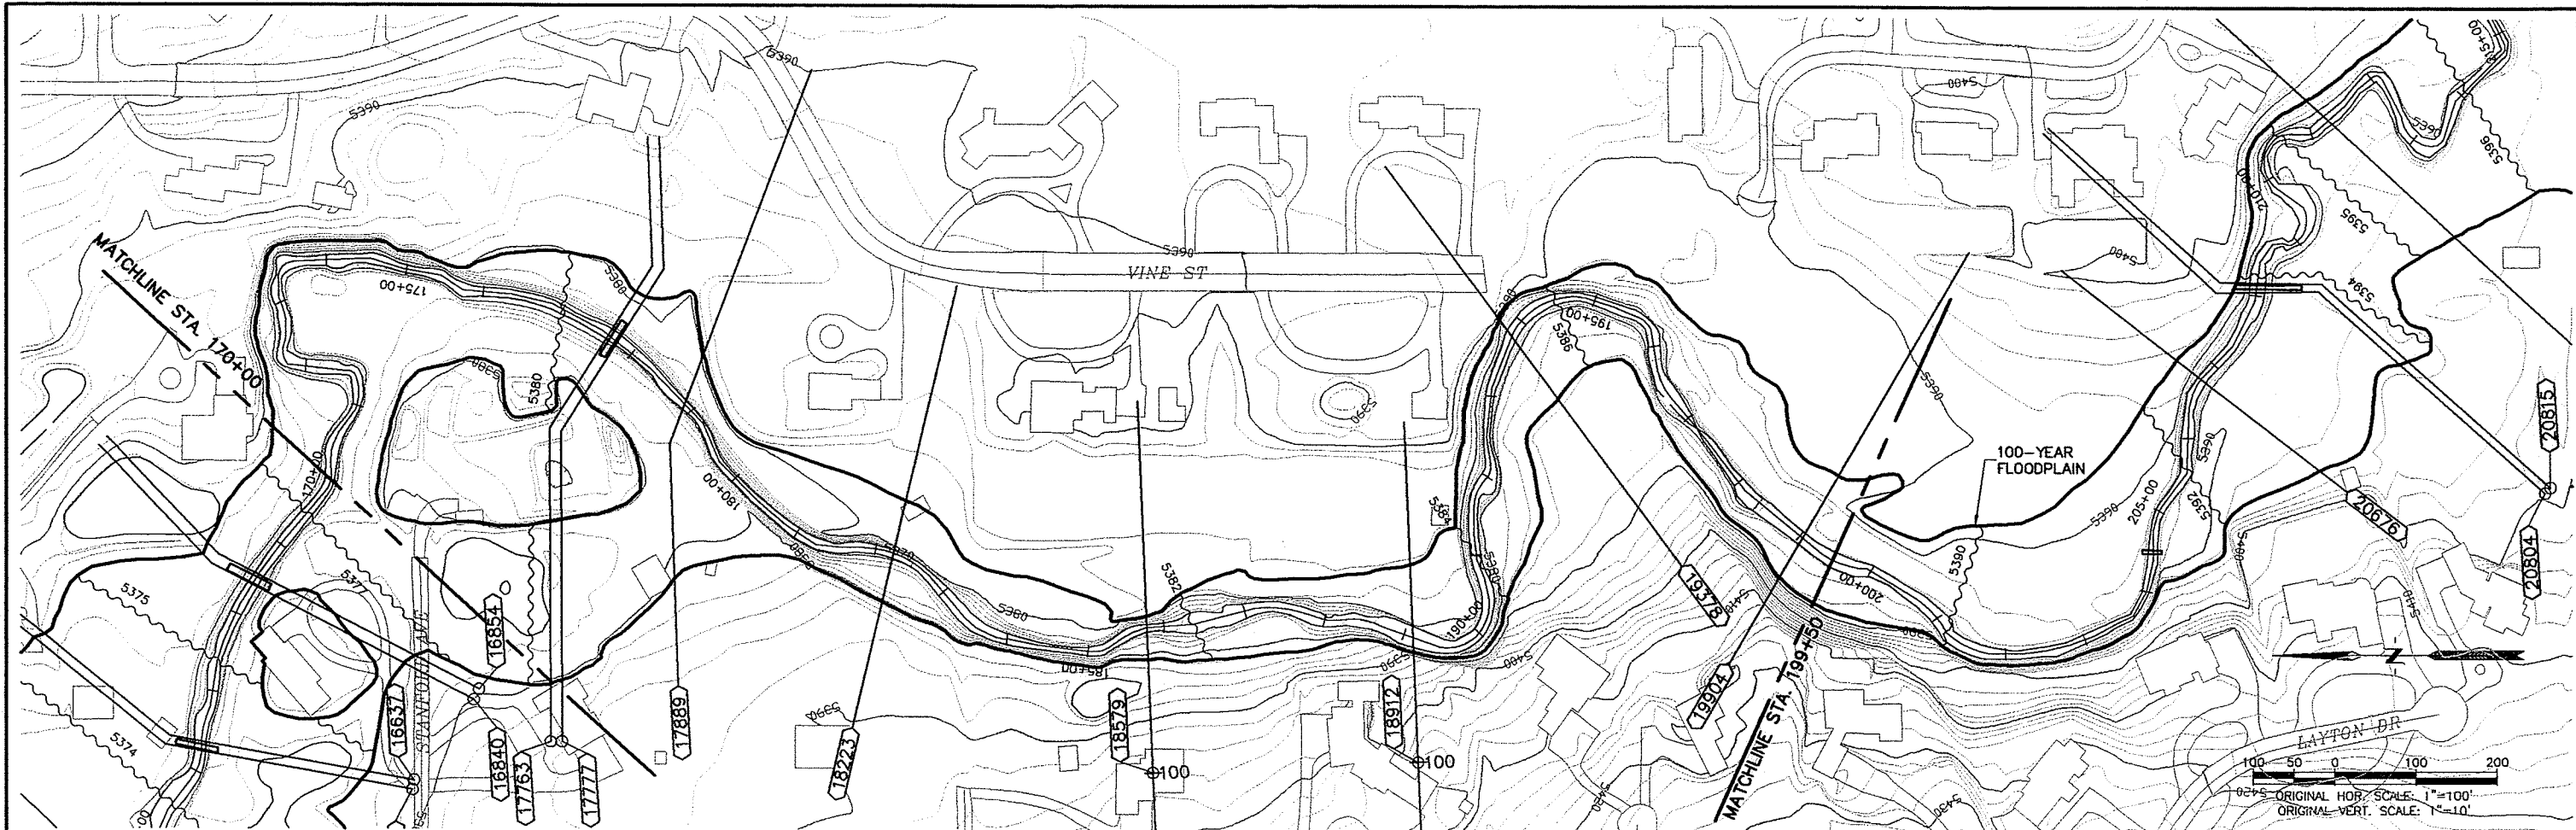

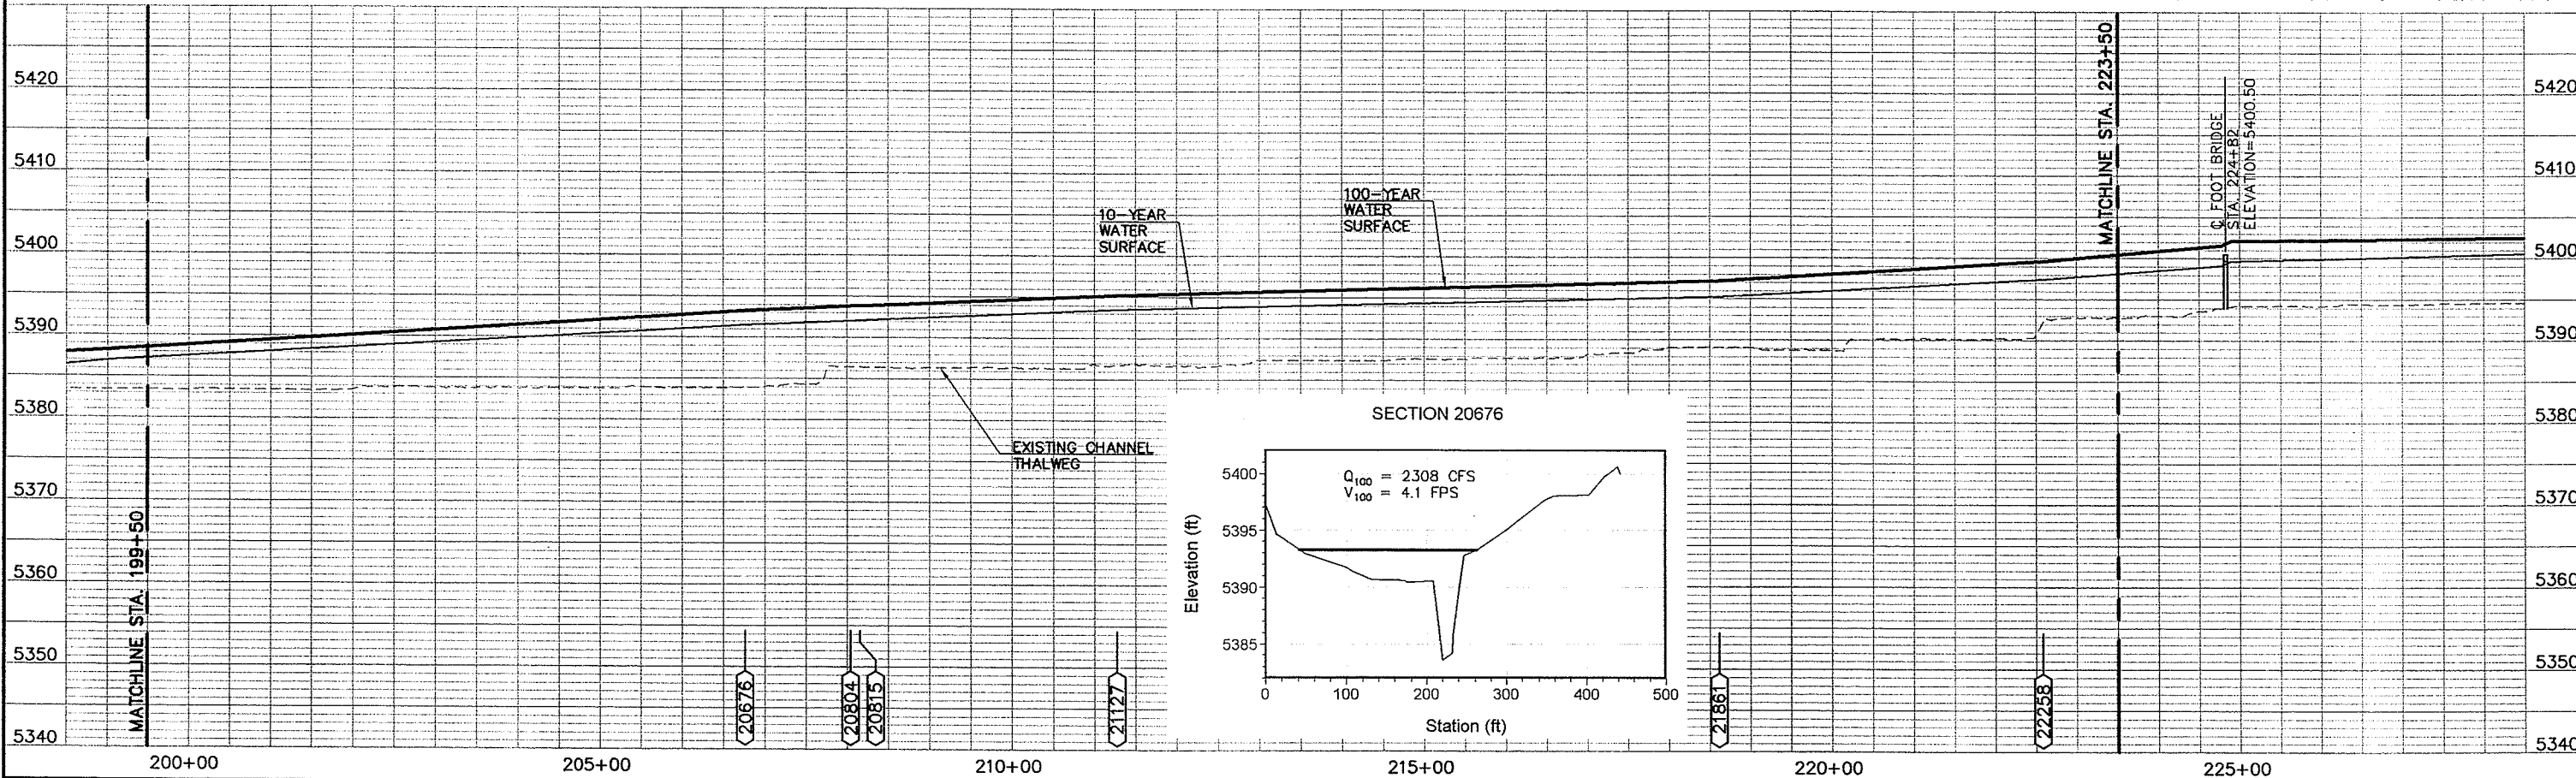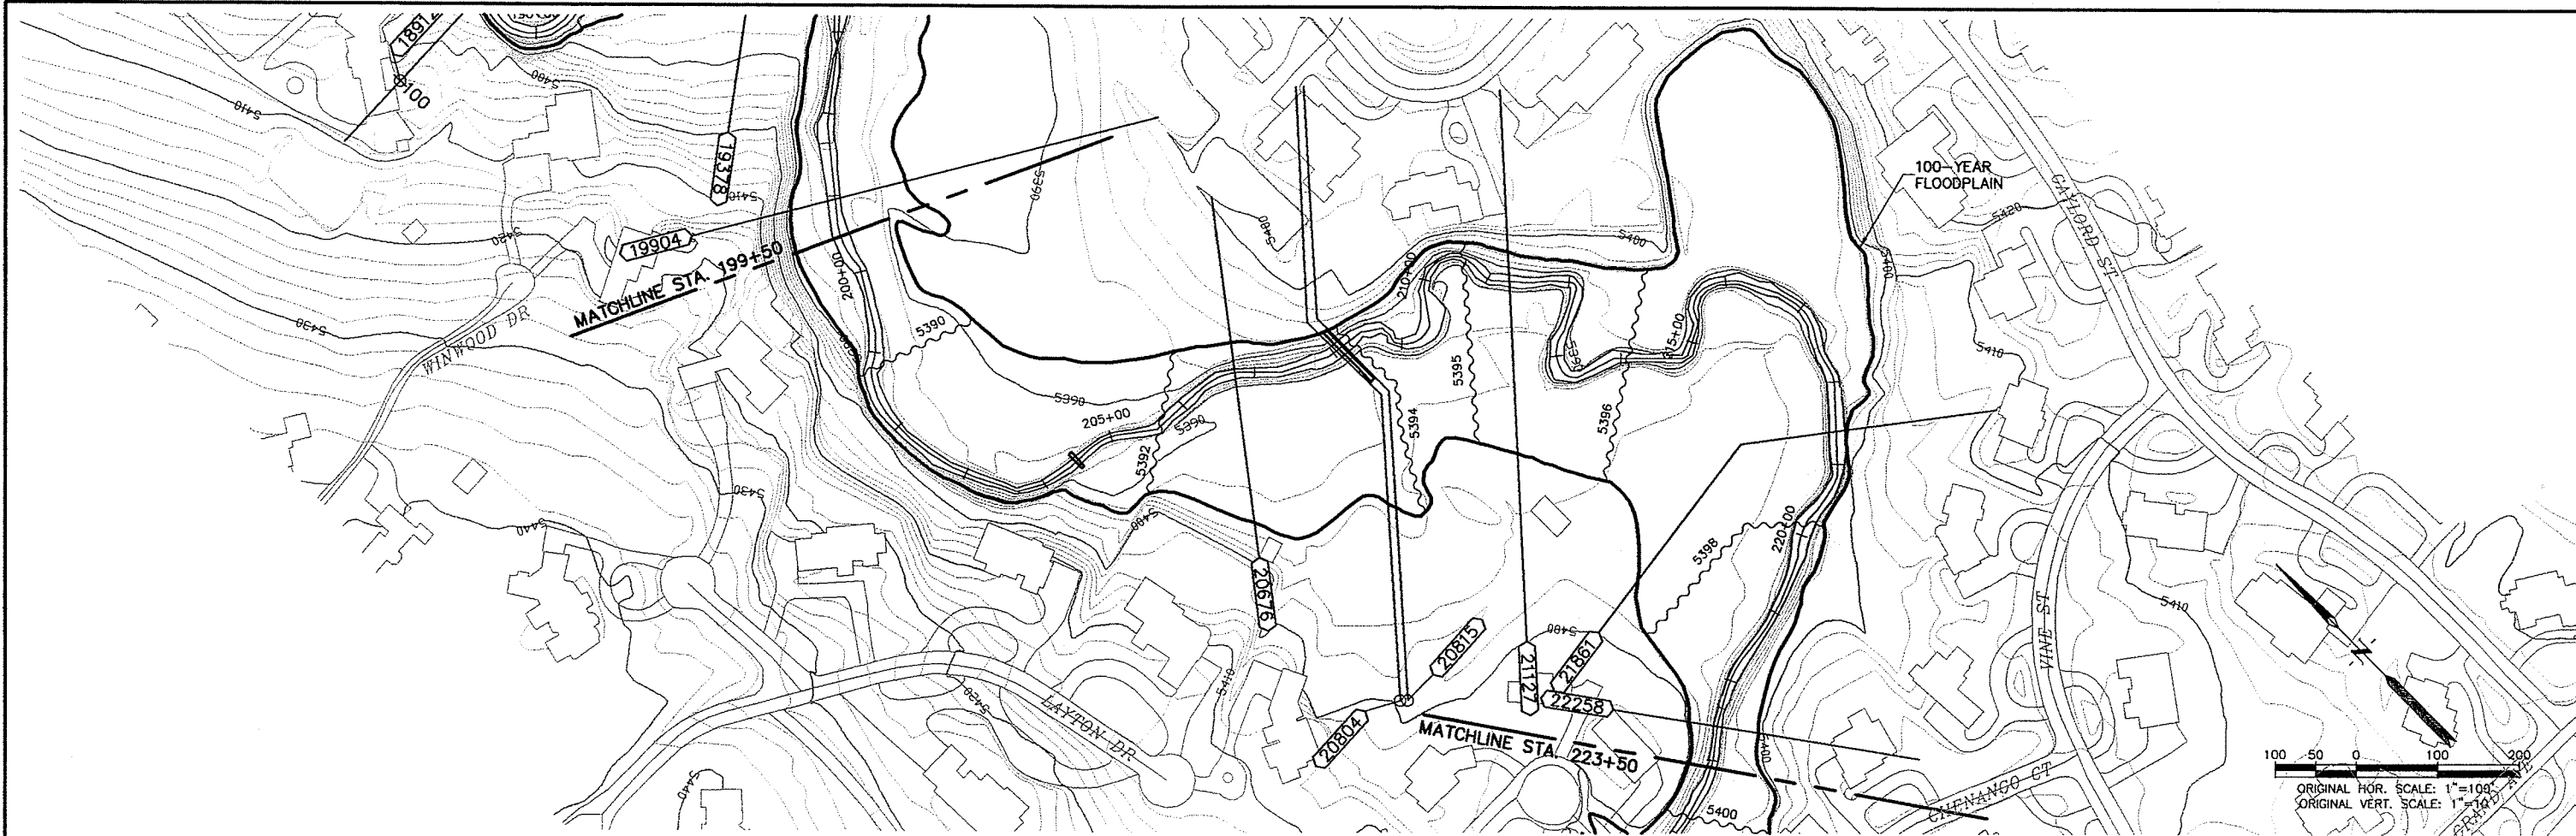

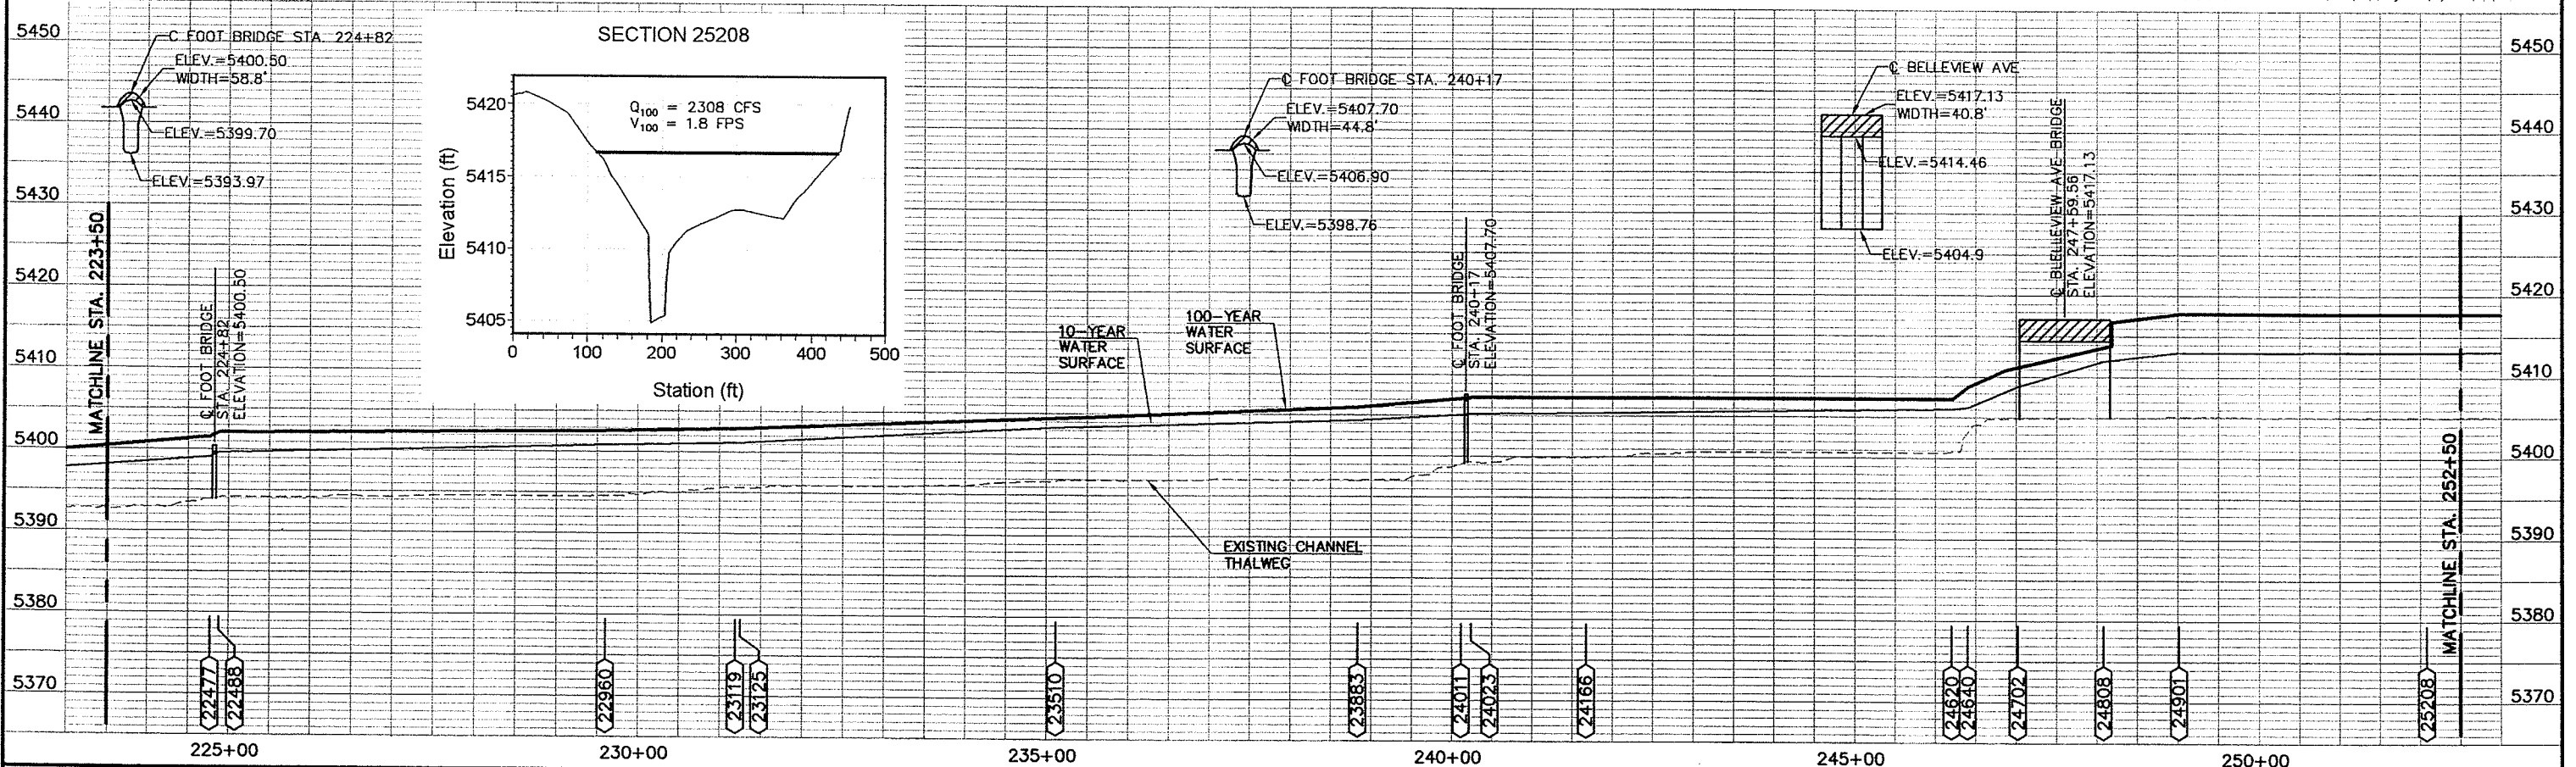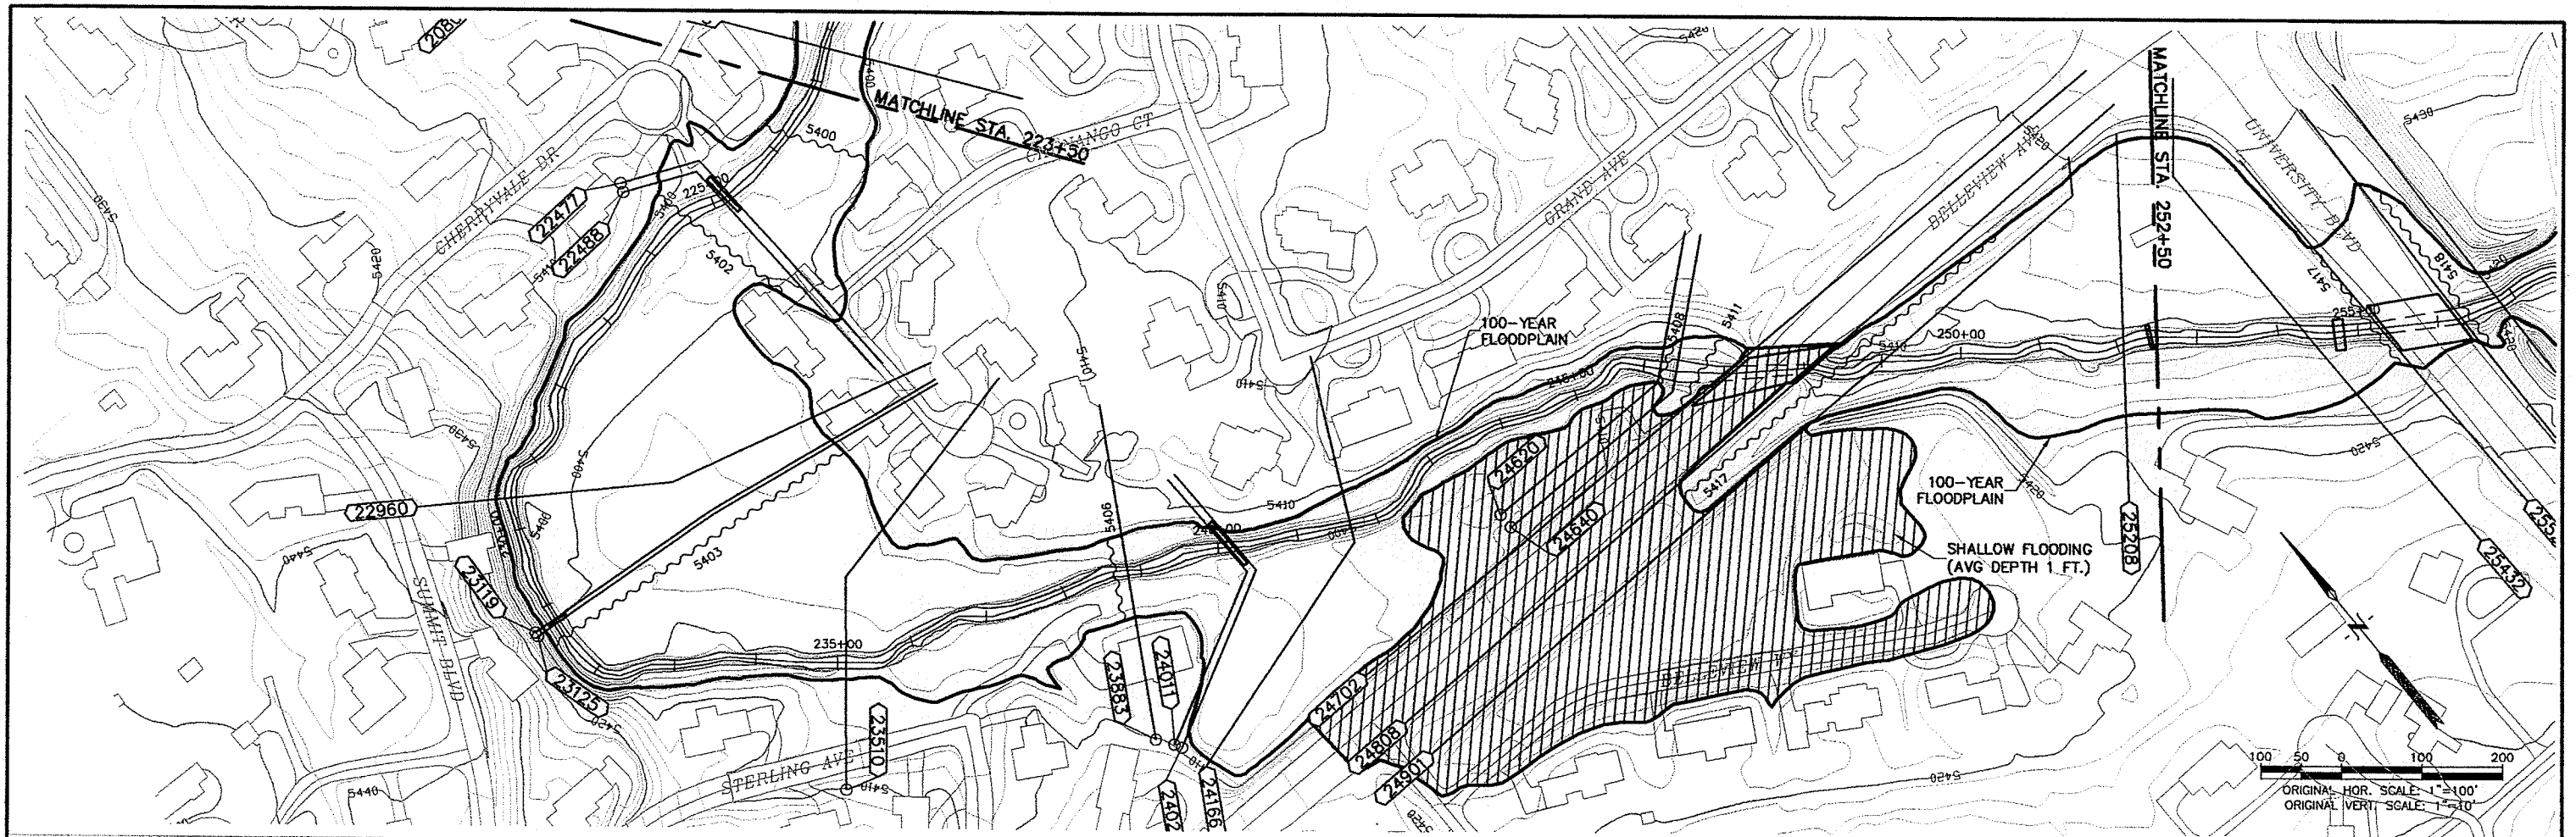

GROUND CONTROL SURVEY BY: MOUNTAIN SURVEY & MAPPING
 AERIAL PHOTOGRAPHY BY: G-SQUARED, L.L.C.
 TOPOGRAPHIC MAPPING BY: G-SQUARED, L.L.C.
 CONTOUR INTERVAL: 2 DATE FLOWN: 12/05/01

WRC

ENGINEERING, INC.
 950 SOUTH CHERRY STREET,
 SUITE 404
 DENVER, COLORADO 80246
 PHONE NO: (303) 757-8513
 FAX NO: (303) 758-3208



DESIGNED: NEH DATE: 6/12/02
 DRAWN: PAH DATE: 6/15/02
 CHECKED: DATE:
 REVISED: DATE:
 AS-BUILT: DATE:

ARAPAHOE COUNTY • DENVER • DENVER WATER DEPARTMENT
 LITTLETON • GREENWOOD VILLAGE • CHERRY HILLS VILLAGE
 SOUTH SUBURBAN PARKS AND RECREATION DISTRICT
 URBAN DRAINAGE AND FLOOD CONTROL DISTRICT

FLOOD HAZARD AREA DELINEATION
 FOR LITTLE DRY CREEK (ARAPCO)
 AND TRIBUTARIES

PLAN AND PROFILE
 LITTLE DRY CREEK
 STA. 223+50 TO STA. 252+50

SHEET
 8 OF 34

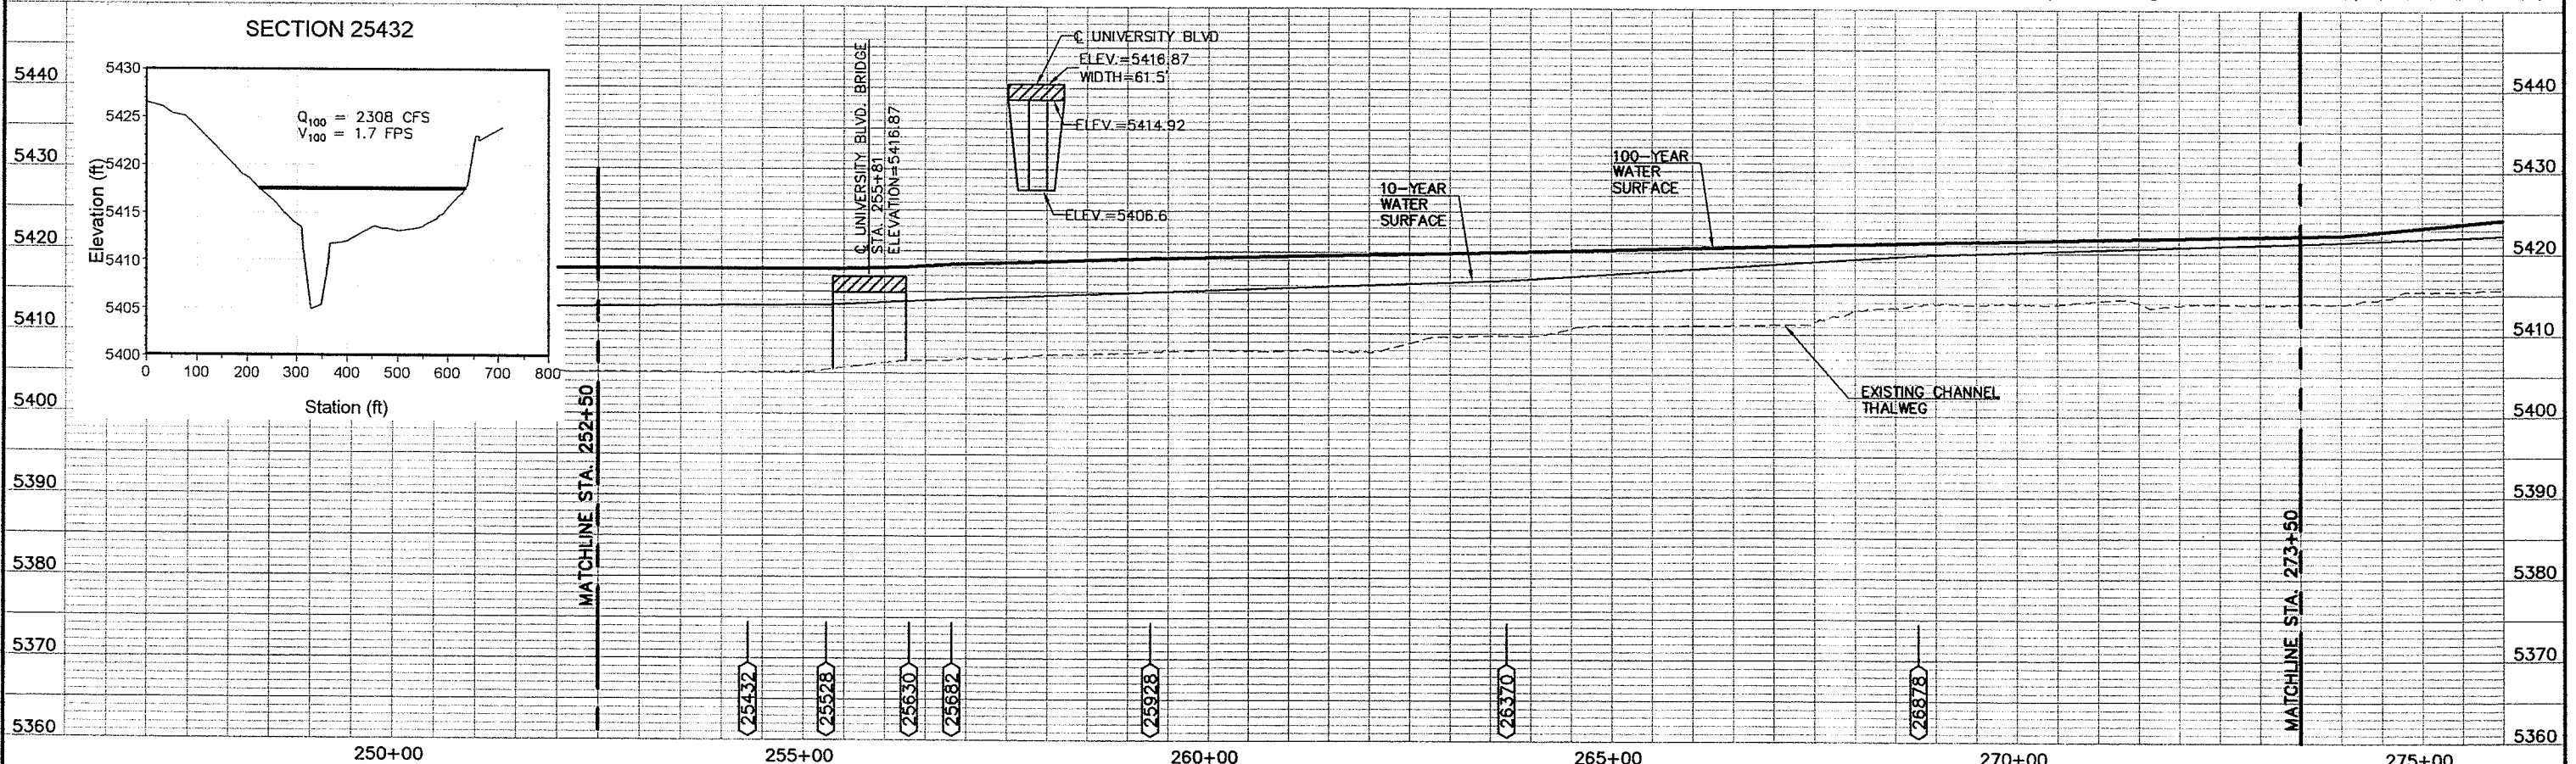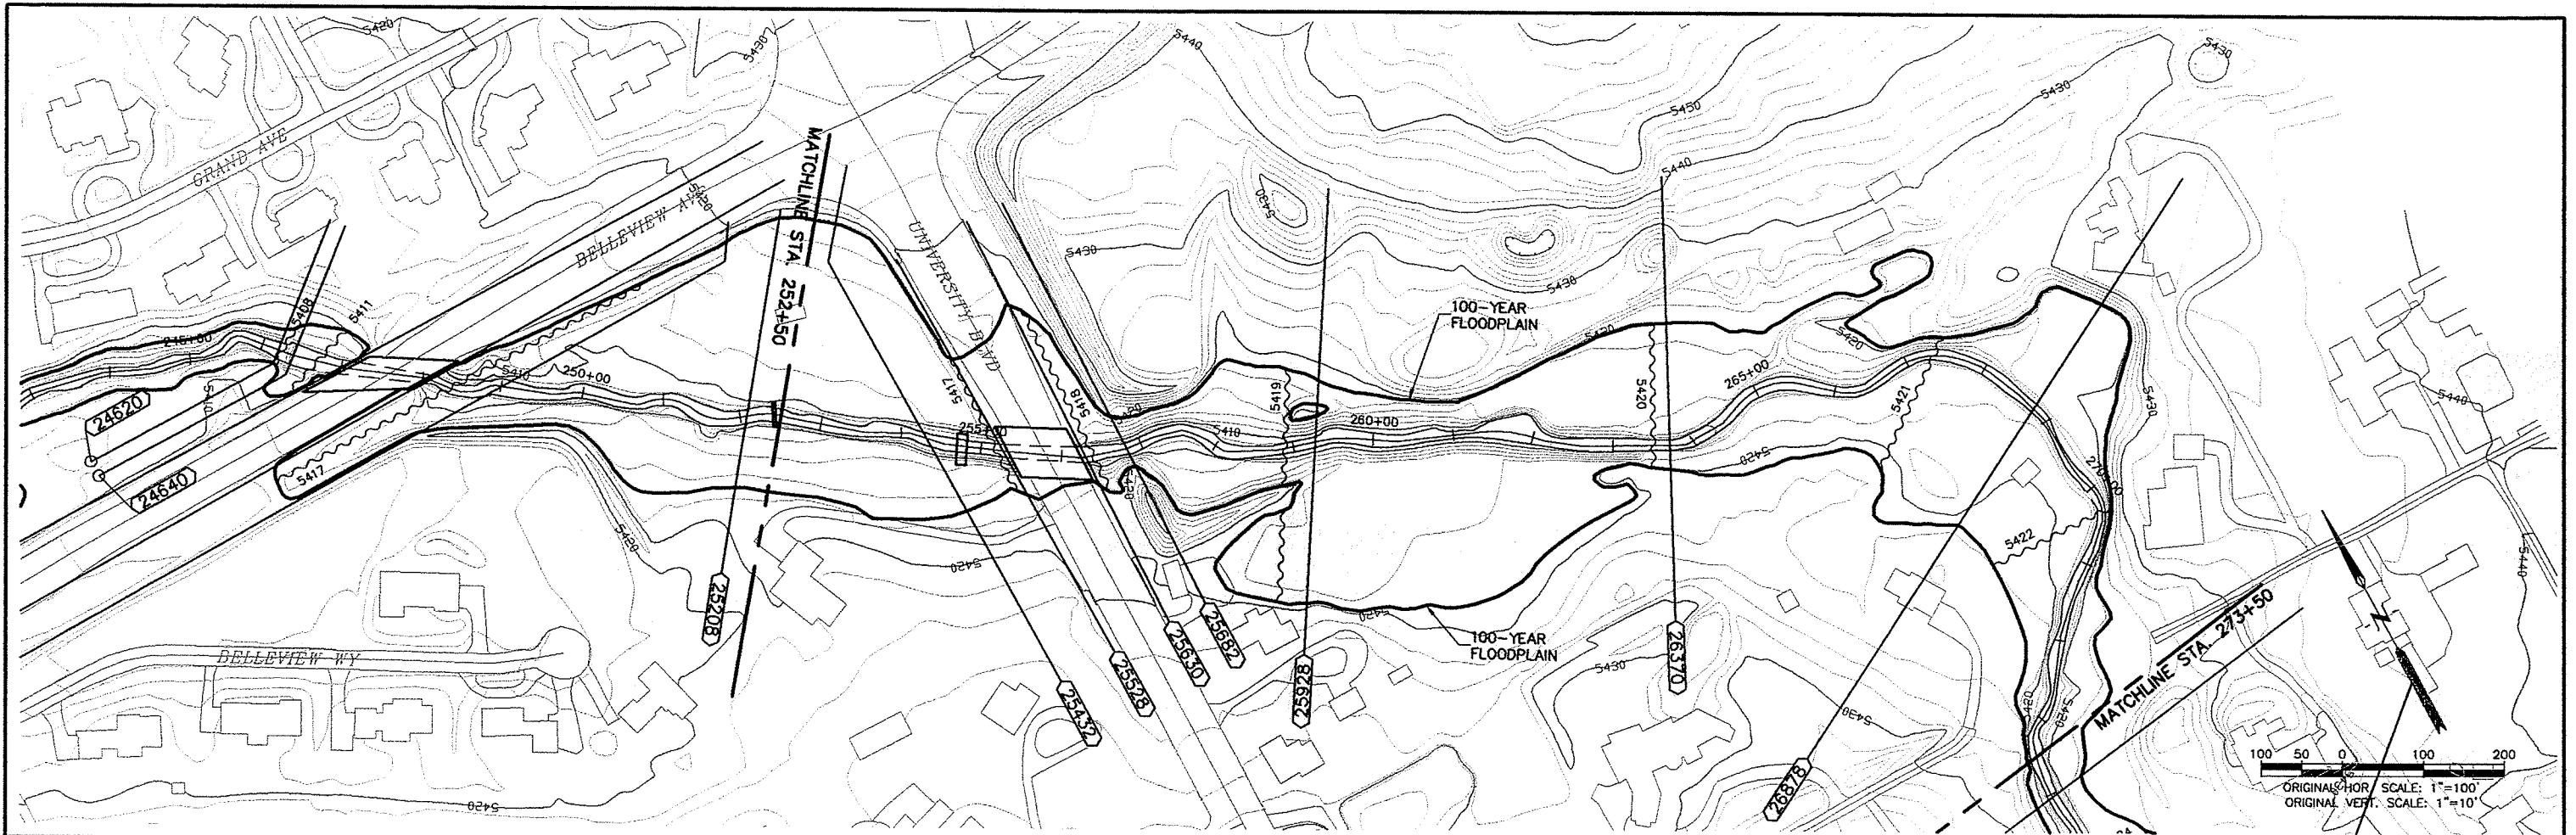

2099 - 2099-FHAG.DWG - LDC7 - LDC1LAY - 8/16/03 - MAS

GROUND CONTROL SURVEY BY: MOUNTAIN SURVEY & MAPPING
AERIAL PHOTOGRAPHY BY: G-SQUARED, L.L.C.
TOPOGRAPHIC MAPPING BY: G-SQUARED, L.L.C.
CONTOUR INTERVAL: 2 DATE FLOWN: 12/05/01

WRC ENGINEERING, INC.
950 SOUTH CHERRY STREET,
SUITE 404
DENVER, COLORADO 80246
PHONE NO. (303) 757-8513
FAX NO. (303) 758-3208



DESIGNED	NEH	DATE	6/12/02
DRAWN	PAH	DATE	6/15/02
CHECKED		DATE	
REVISED		DATE	
AS-BUILT		DATE	

ARAPAHOE COUNTY • DENVER • DENVER WATER DEPARTMENT
LITTLETON • GREENWOOD VILLAGE • CHERRY HILLS VILLAGE
SOUTH SUBURBAN PARKS AND RECREATION DISTRICT
URBAN DRAINAGE AND FLOOD CONTROL DISTRICT

FLOOD HAZARD AREA DELINEATION
FOR LITTLE DRY CREEK (ARAPCO)
AND TRIBUTARIES

PLAN AND PROFILE
LITTLE DRY CREEK
STA. 252+50 TO STA. 273+50

SHEET
9 OF 34

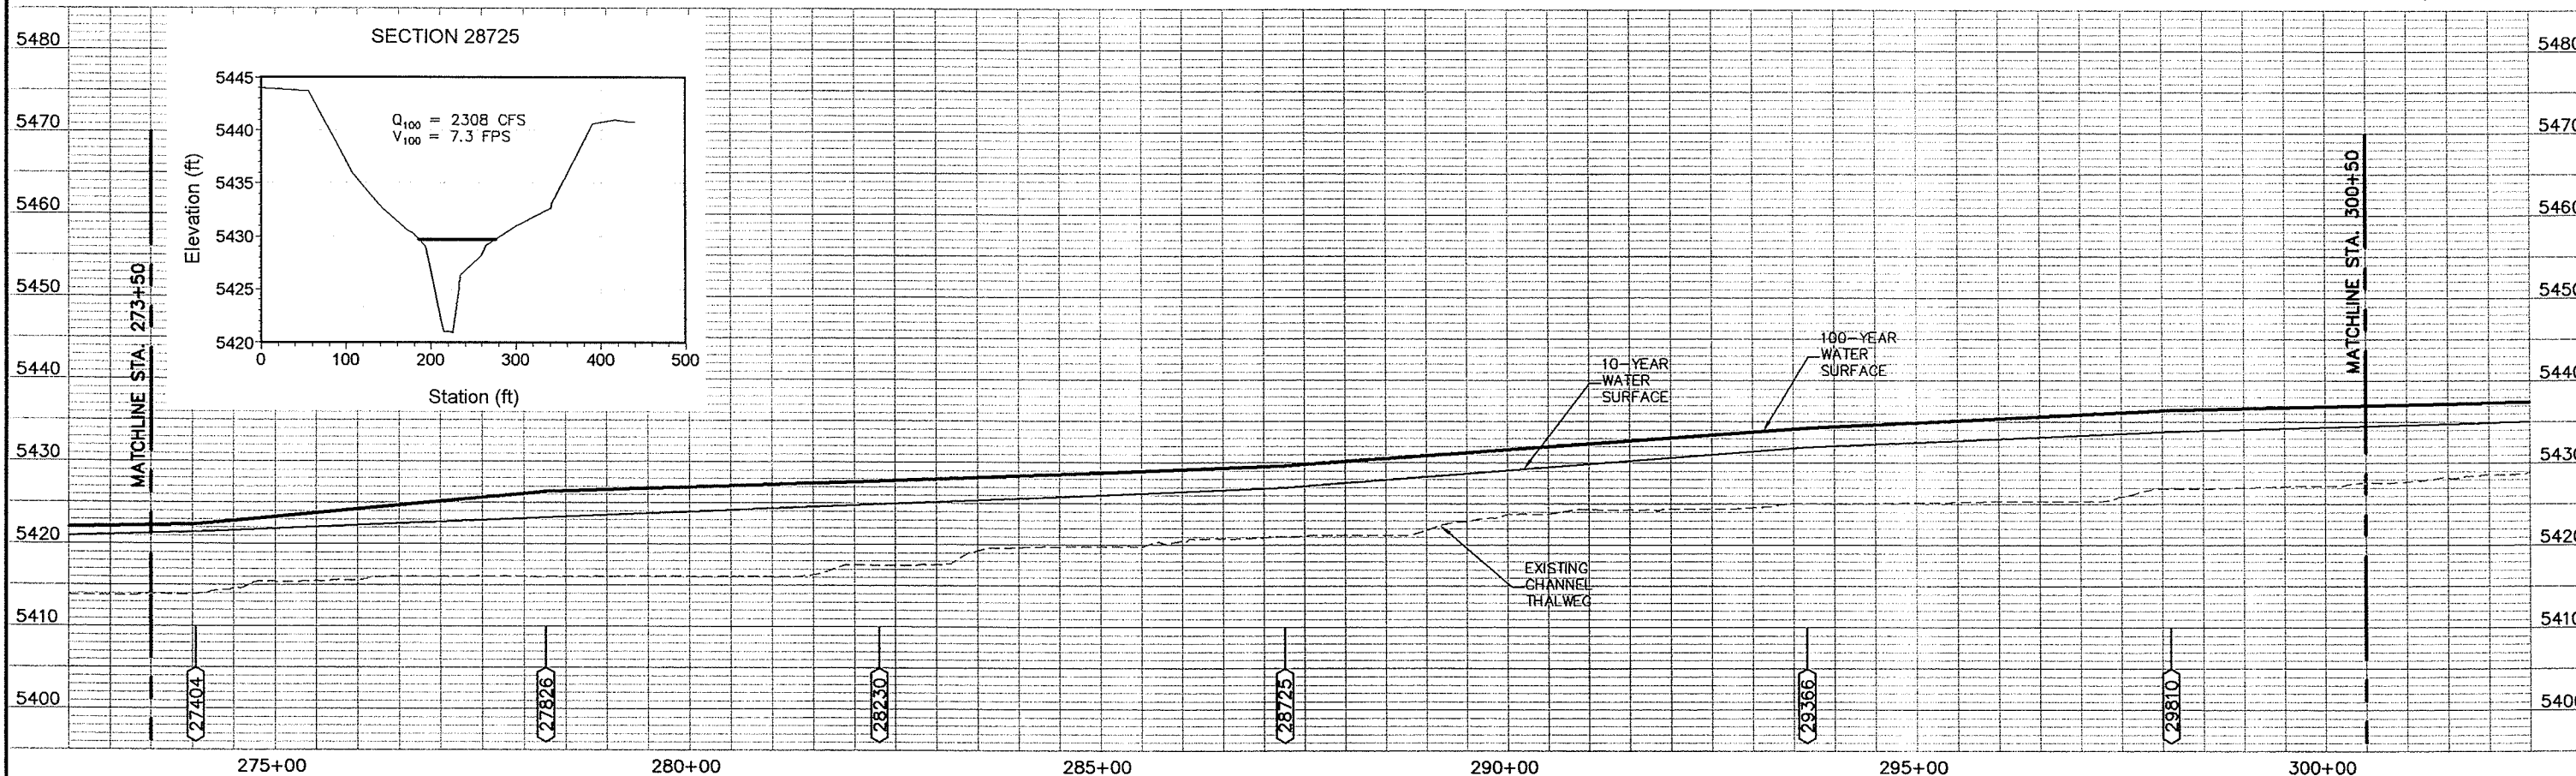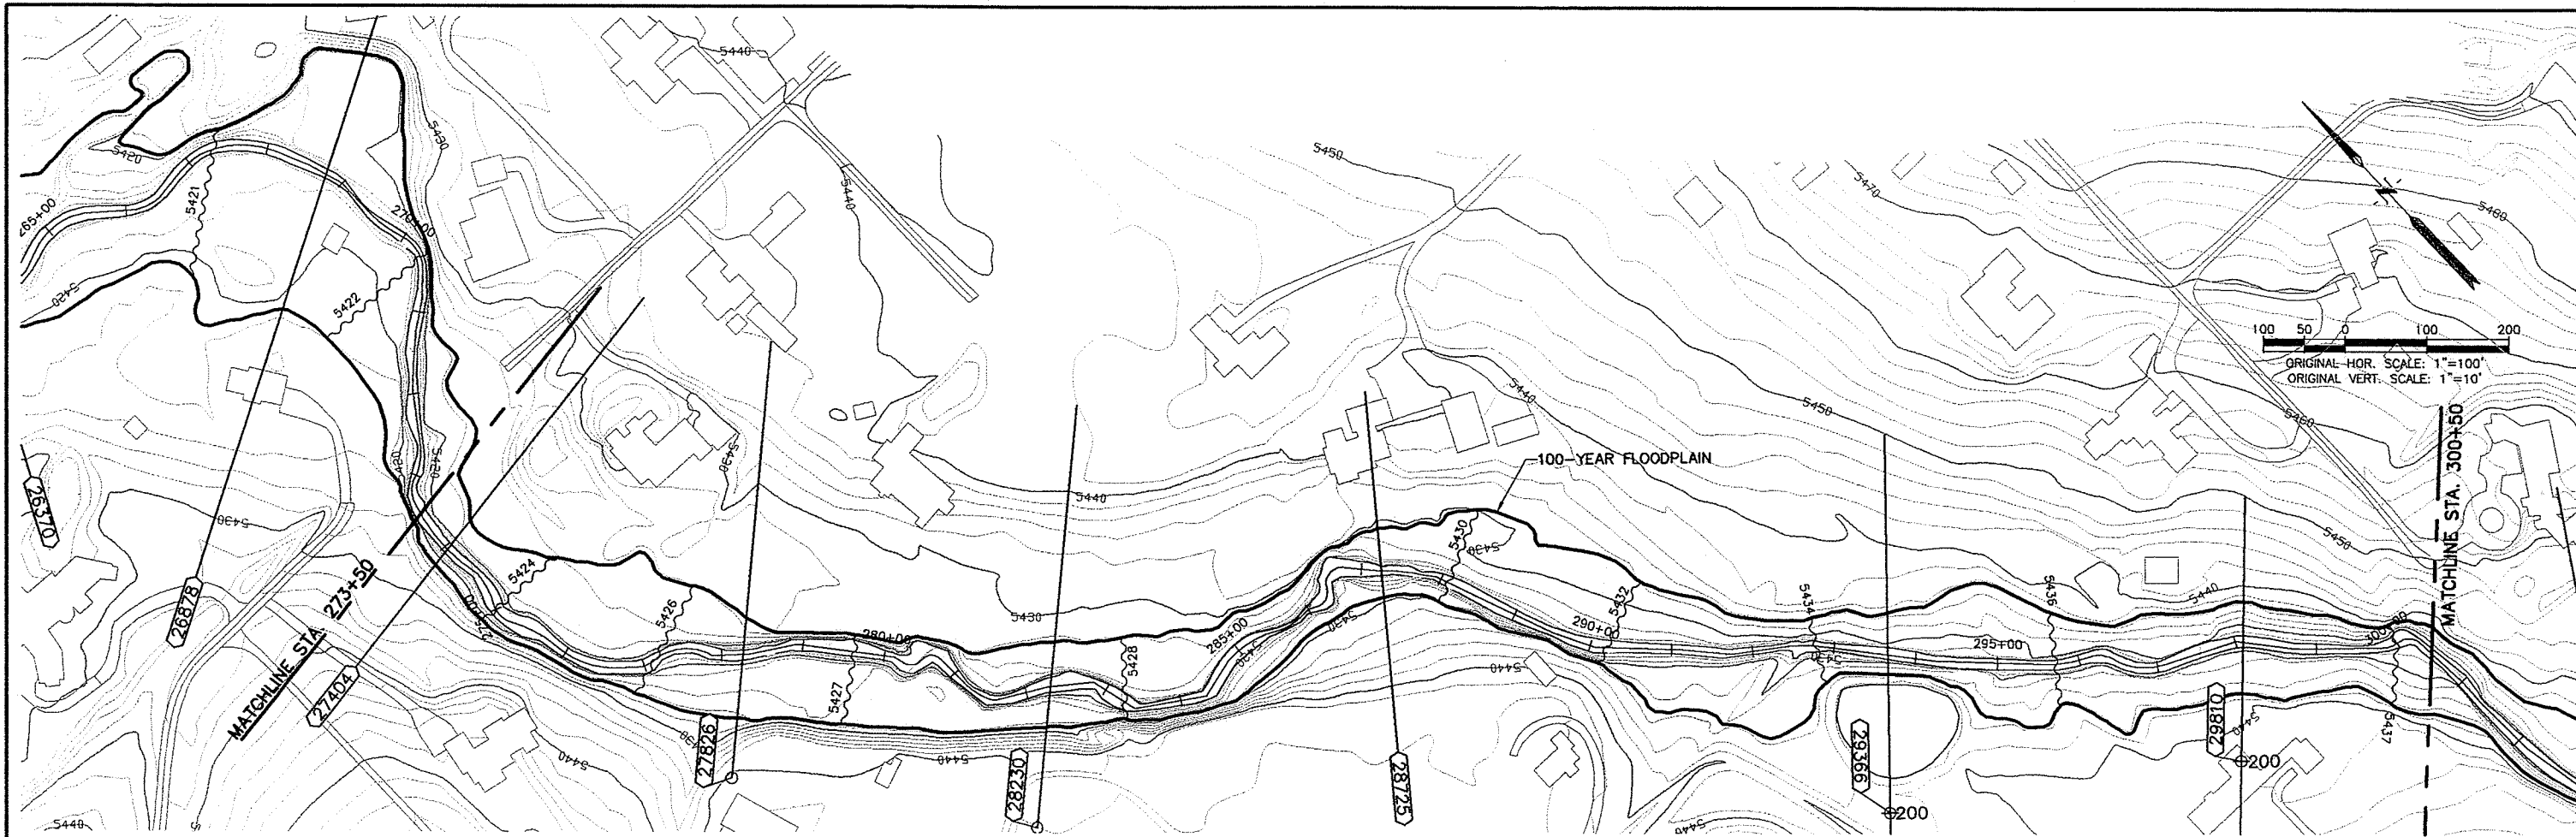

GROUND CONTROL SURVEY BY: MOUNTAIN SURVEY & MAPPING
AERIAL PHOTOGRAPHY BY: G-SQUARED, L.L.C.
TOPOGRAPHIC MAPPING BY: G-SQUARED, L.L.C.
CONTOUR INTERVAL: 2 DATE FLOWN: 12/05/01



ENGINEERING, INC.
950 SOUTH CHERRY STREET,
SUITE 404
DENVER, COLORADO 80246
PHONE NO: (303) 757-8513
FAX NO: (303) 758-3208



DESIGNED	NEH	DATE	6/12/02
DRAWN	PAH	DATE	6/15/02
CHECKED		DATE	
REVISED		DATE	
AS-BUILT		DATE	

ARAPAHOE COUNTY • DENVER • DENVER WATER DEPARTMENT
LITTLETON • GREENWOOD VILLAGE • CHERRY HILLS VILLAGE
SOUTH SUBURBAN PARKS AND RECREATION DISTRICT
URBAN DRAINAGE AND FLOOD CONTROL DISTRICT

FLOOD HAZARD AREA DELINEATION
FOR LITTLE DRY CREEK (ARAPCO)
AND TRIBUTARIES

PLAN AND PROFILE
LITTLE DRY CREEK
STA. 273+50 TO STA. 300+50

SHEET
10 OF 34

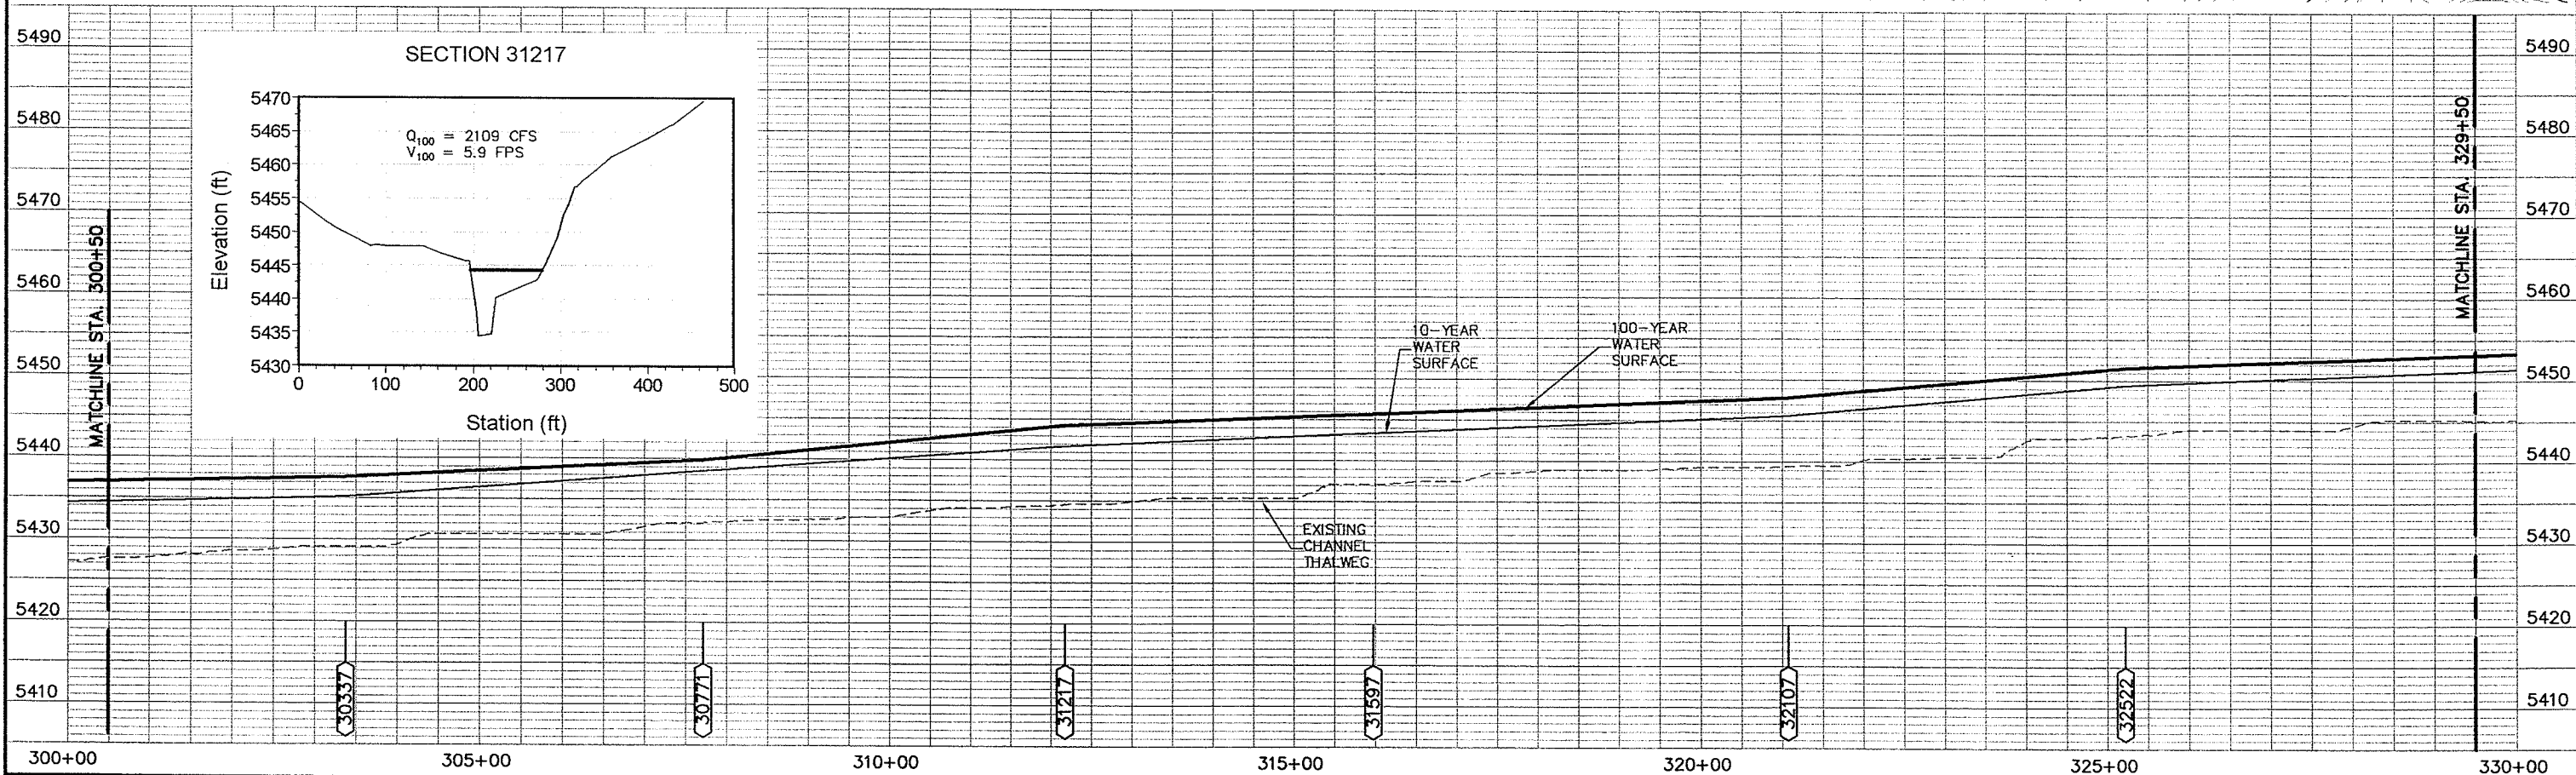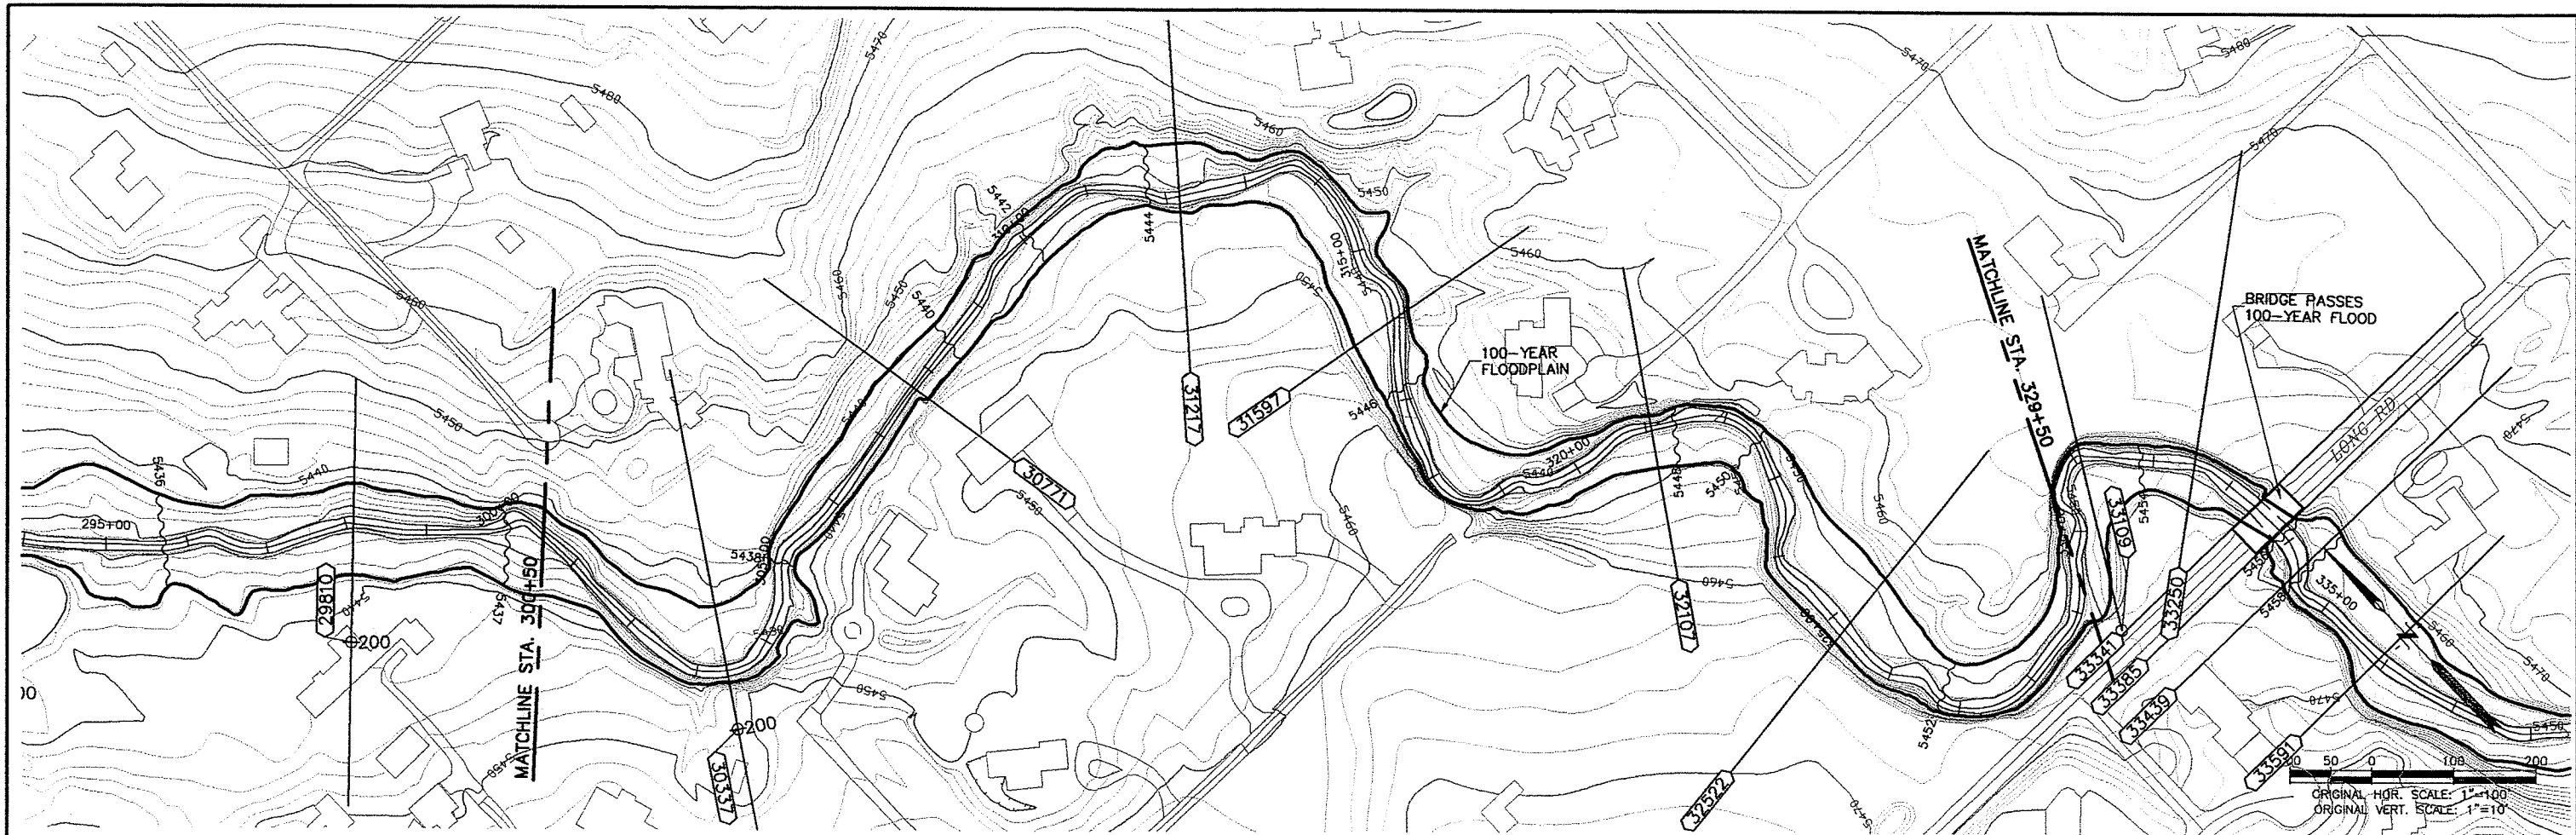

GROUND CONTROL SURVEY BY: MOUNTAIN SURVEY & MAPPING
AERIAL PHOTOGRAPHY BY: G-SQUARED, L.L.C.
TOPOGRAPHIC MAPPING BY: G-SQUARED, L.L.C.
CONTOUR INTERVAL: 2 DATE FLOWN: 12/05/01

WRC ENGINEERING, INC.
950 SOUTH CHERRY STREET,
SUITE 404
DENVER, COLORADO 80246
PHONE NO: (303) 757-8513
FAX NO: (303) 758-3208



DESIGNED	NEH	DATE	6/12/02
DRAWN	PAH	DATE	6/15/02
CHECKED		DATE	
REVISED		DATE	
AS-BUILT		DATE	

ARAPAHOE COUNTY • DENVER • DENVER WATER DEPARTMENT
LITTLETON • GREENWOOD VILLAGE • CHERRY HILLS VILLAGE
SOUTH SUBURBAN PARKS AND RECREATION DISTRICT
URBAN DRAINAGE AND FLOOD CONTROL DISTRICT

FLOOD HAZARD AREA DELINEATION
FOR LITTLE DRY CREEK (ARAPCO)
AND TRIBUTARIES

PLAN AND PROFILE
LITTLE DRY CREEK
STA. 300+50 TO STA. 329+50

SHEET
11 OF 34

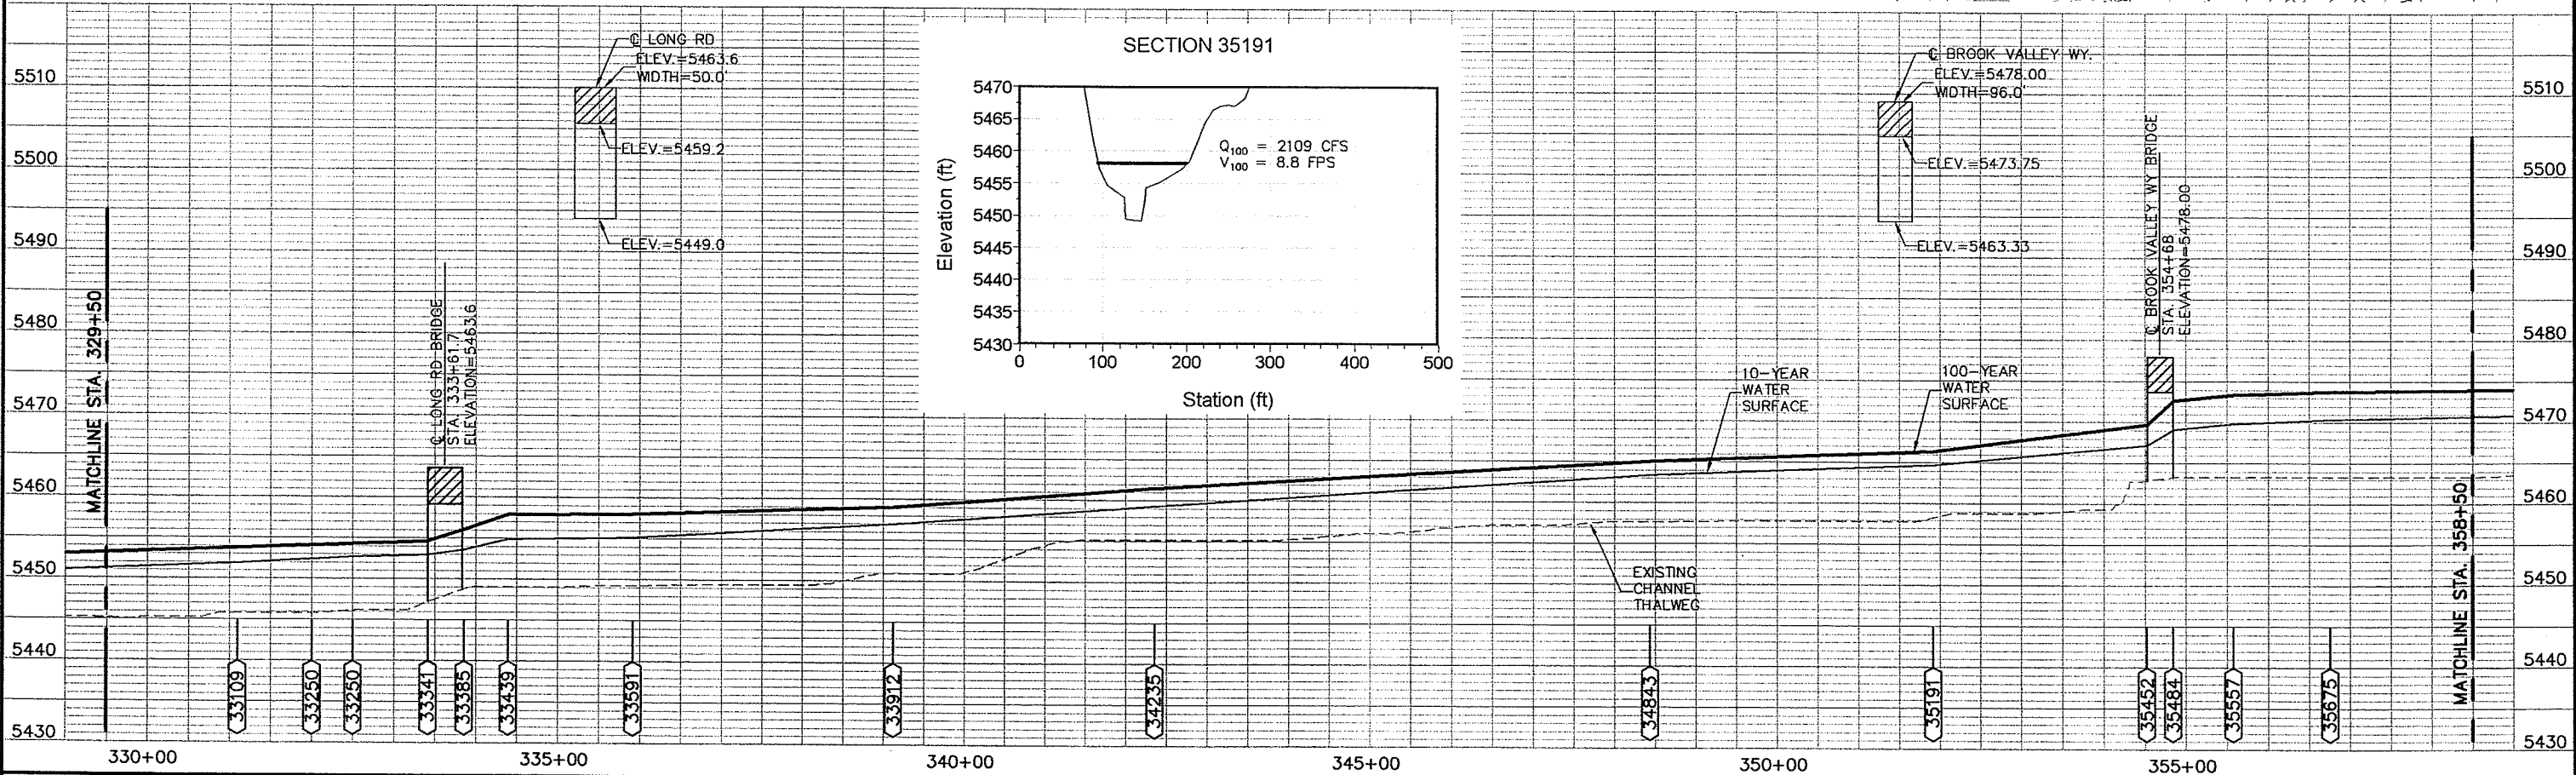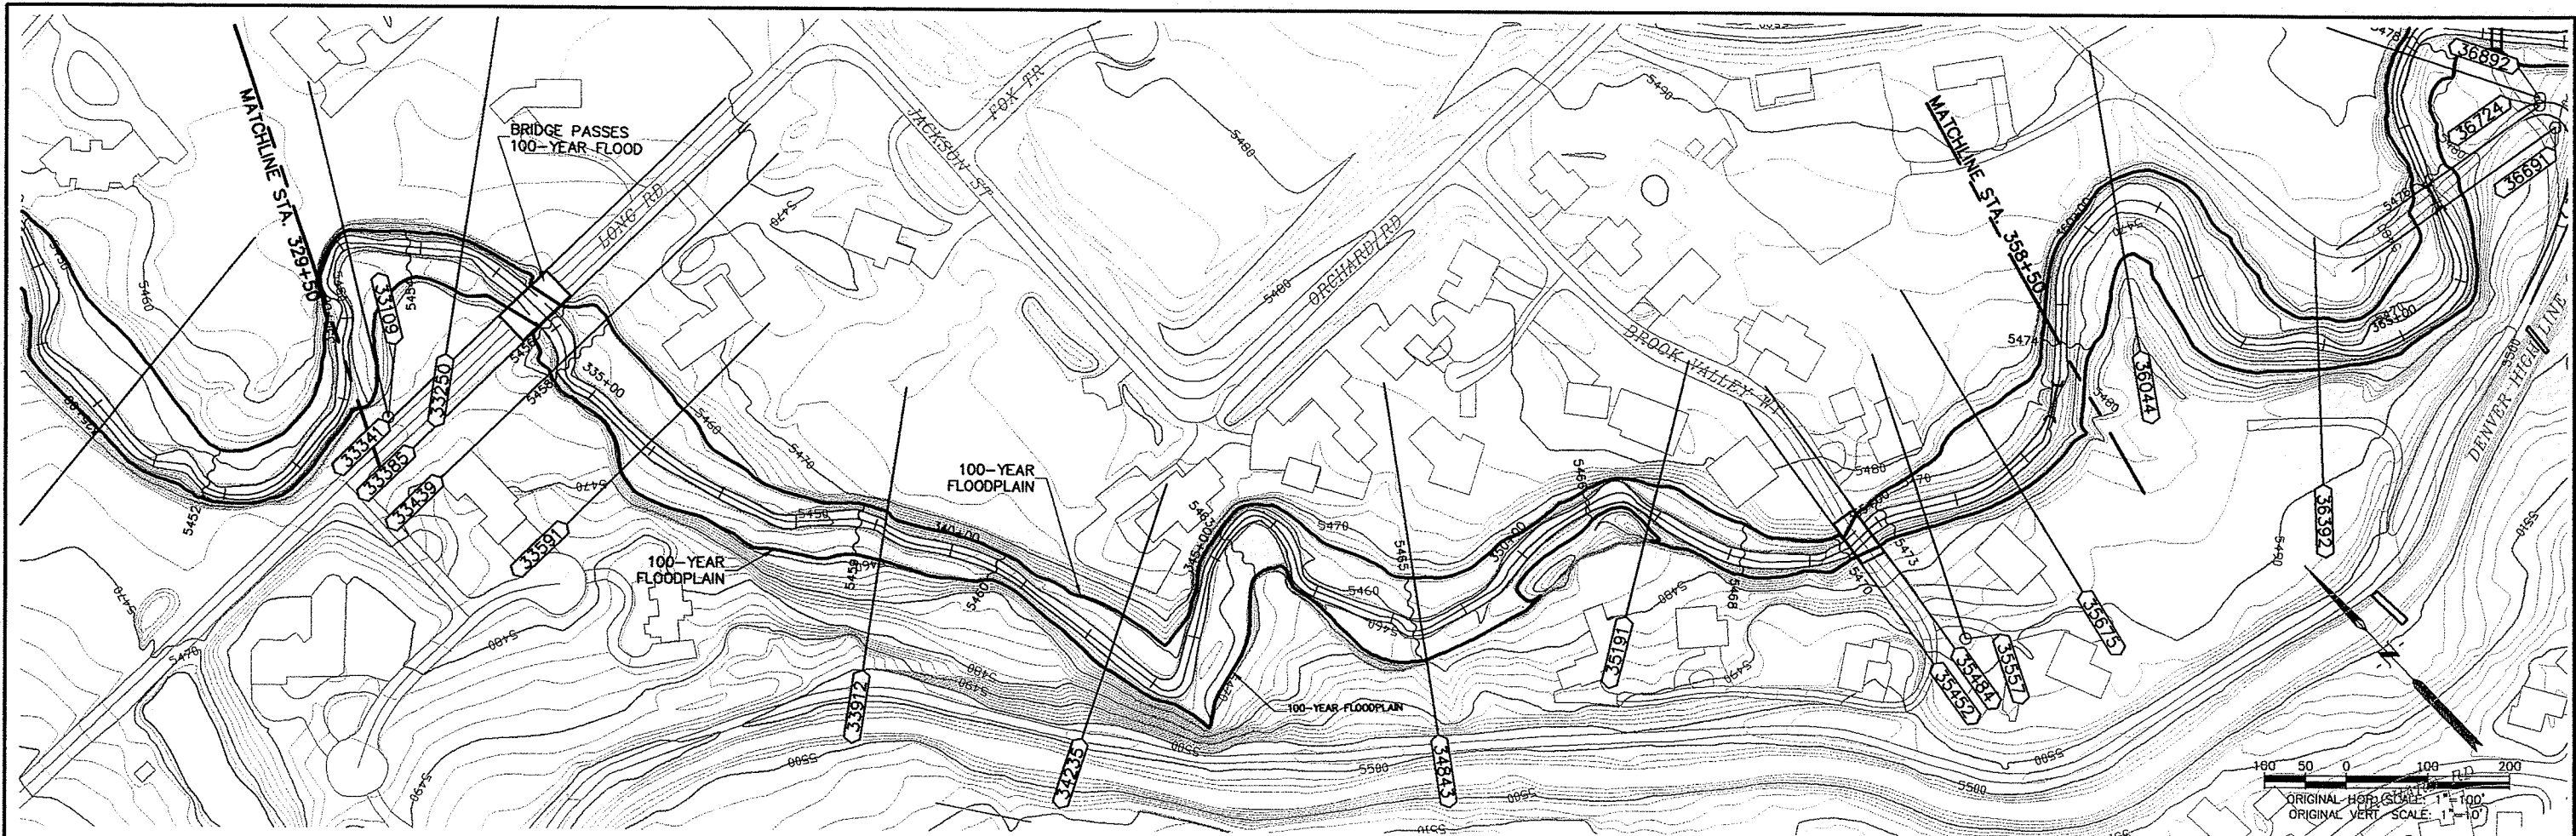

2009 - 2009-FHA02.DWG - LOC10 - LOC10 - 4/14/03 - MAS

GROUND CONTROL SURVEY BY: MOUNTAIN SURVEY & MAPPING
AERIAL PHOTOGRAPHY BY: G-SQUARED, L.L.C.
TOPOGRAPHIC MAPPING BY: G-SQUARED, L.L.C.
CONTOUR INTERVAL: 2 DATE FLOWN: 12/05/01

WRC

ENGINEERING, INC.
950 SOUTH CHERRY STREET,
SUITE 104
DENVER, COLORADO 80246
PHONE NO: (303) 757-8513
FAX NO: (303) 758-3208



DESIGNED	NEH	DATE	6/12/02
DRAWN	PAH	DATE	6/15/02
CHECKED		DATE	
REVISED		DATE	
AS-BUILT		DATE	

ARAPAHOE COUNTY • DENVER • DENVER WATER DEPARTMENT
LITTLETON • GREENWOOD VILLAGE • CHERRY HILLS VILLAGE
SOUTH SUBURBAN PARKS AND RECREATION DISTRICT
URBAN DRAINAGE AND FLOOD CONTROL DISTRICT

FLOOD HAZARD AREA DELINEATION
FOR LITTLE DRY CREEK (ARAPCO)
AND TRIBUTARIES

PLAN AND PROFILE
LITTLE DRY CREEK
STA. 329+50 TO STA. 358+50

SHEET
12 OF 34

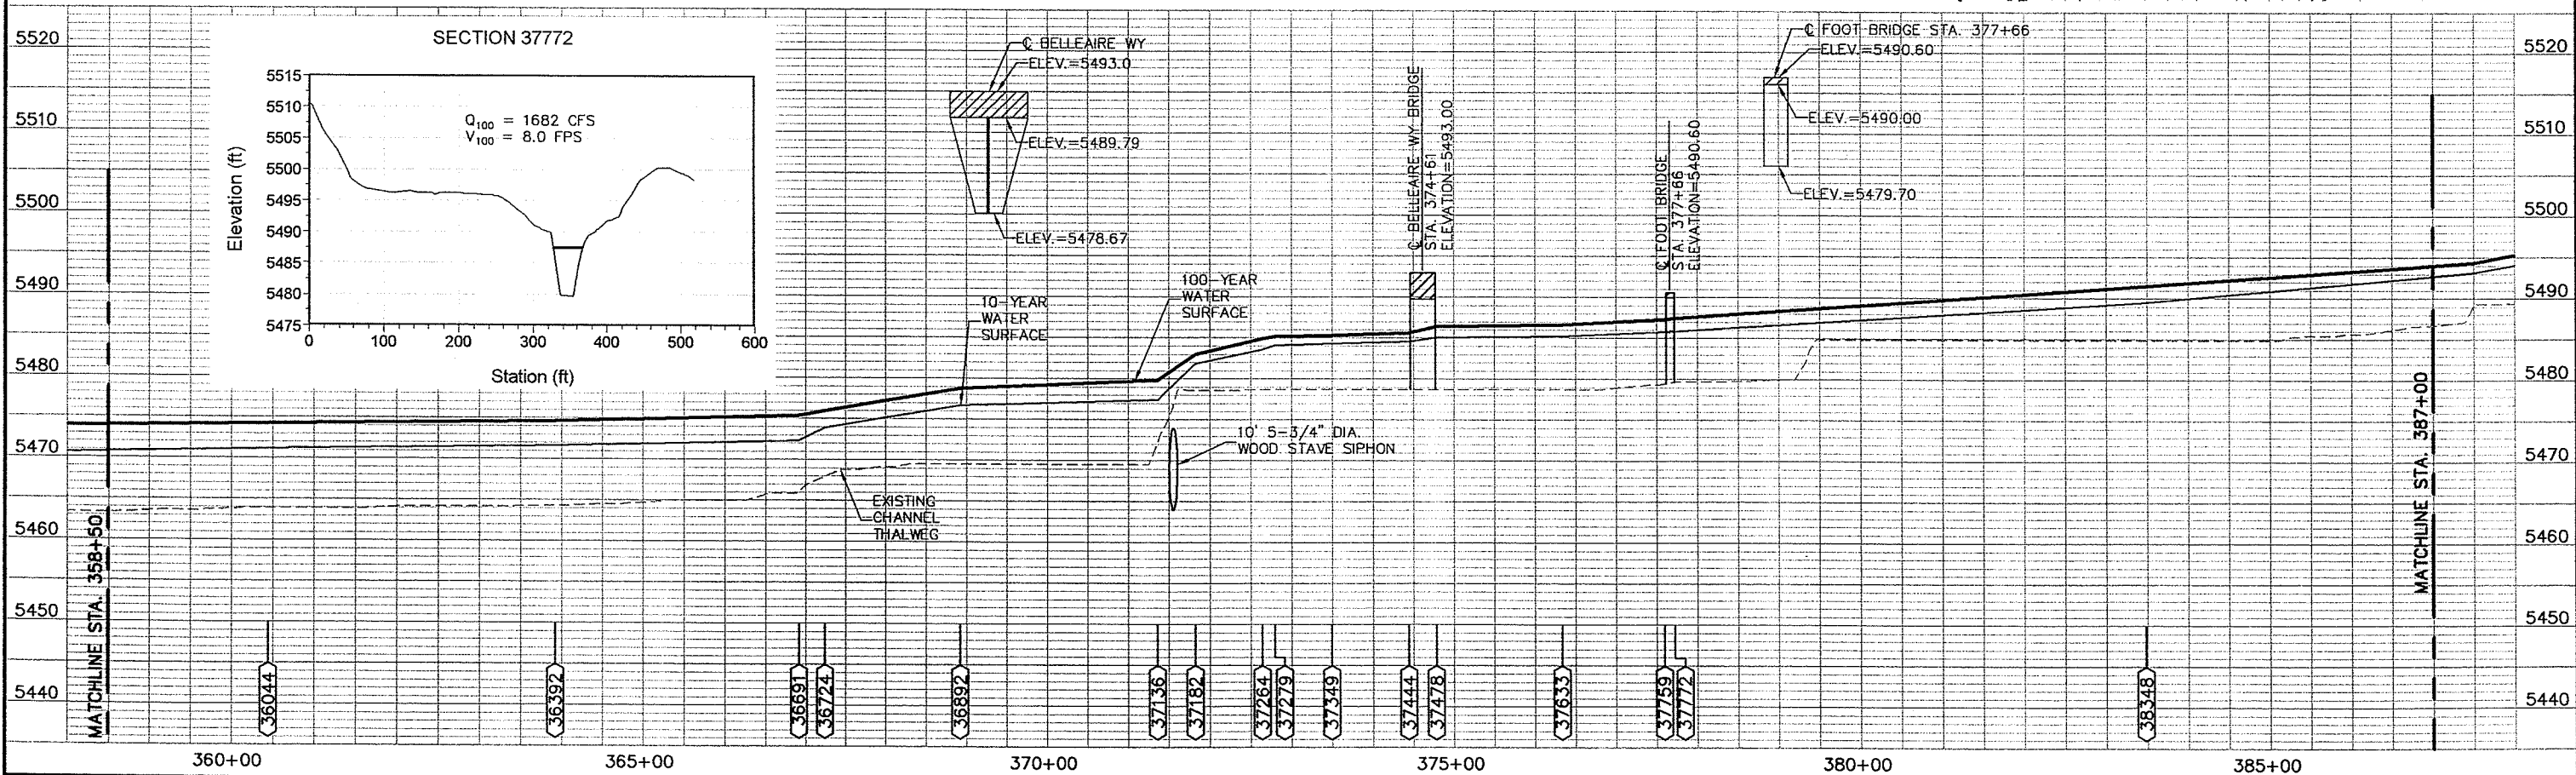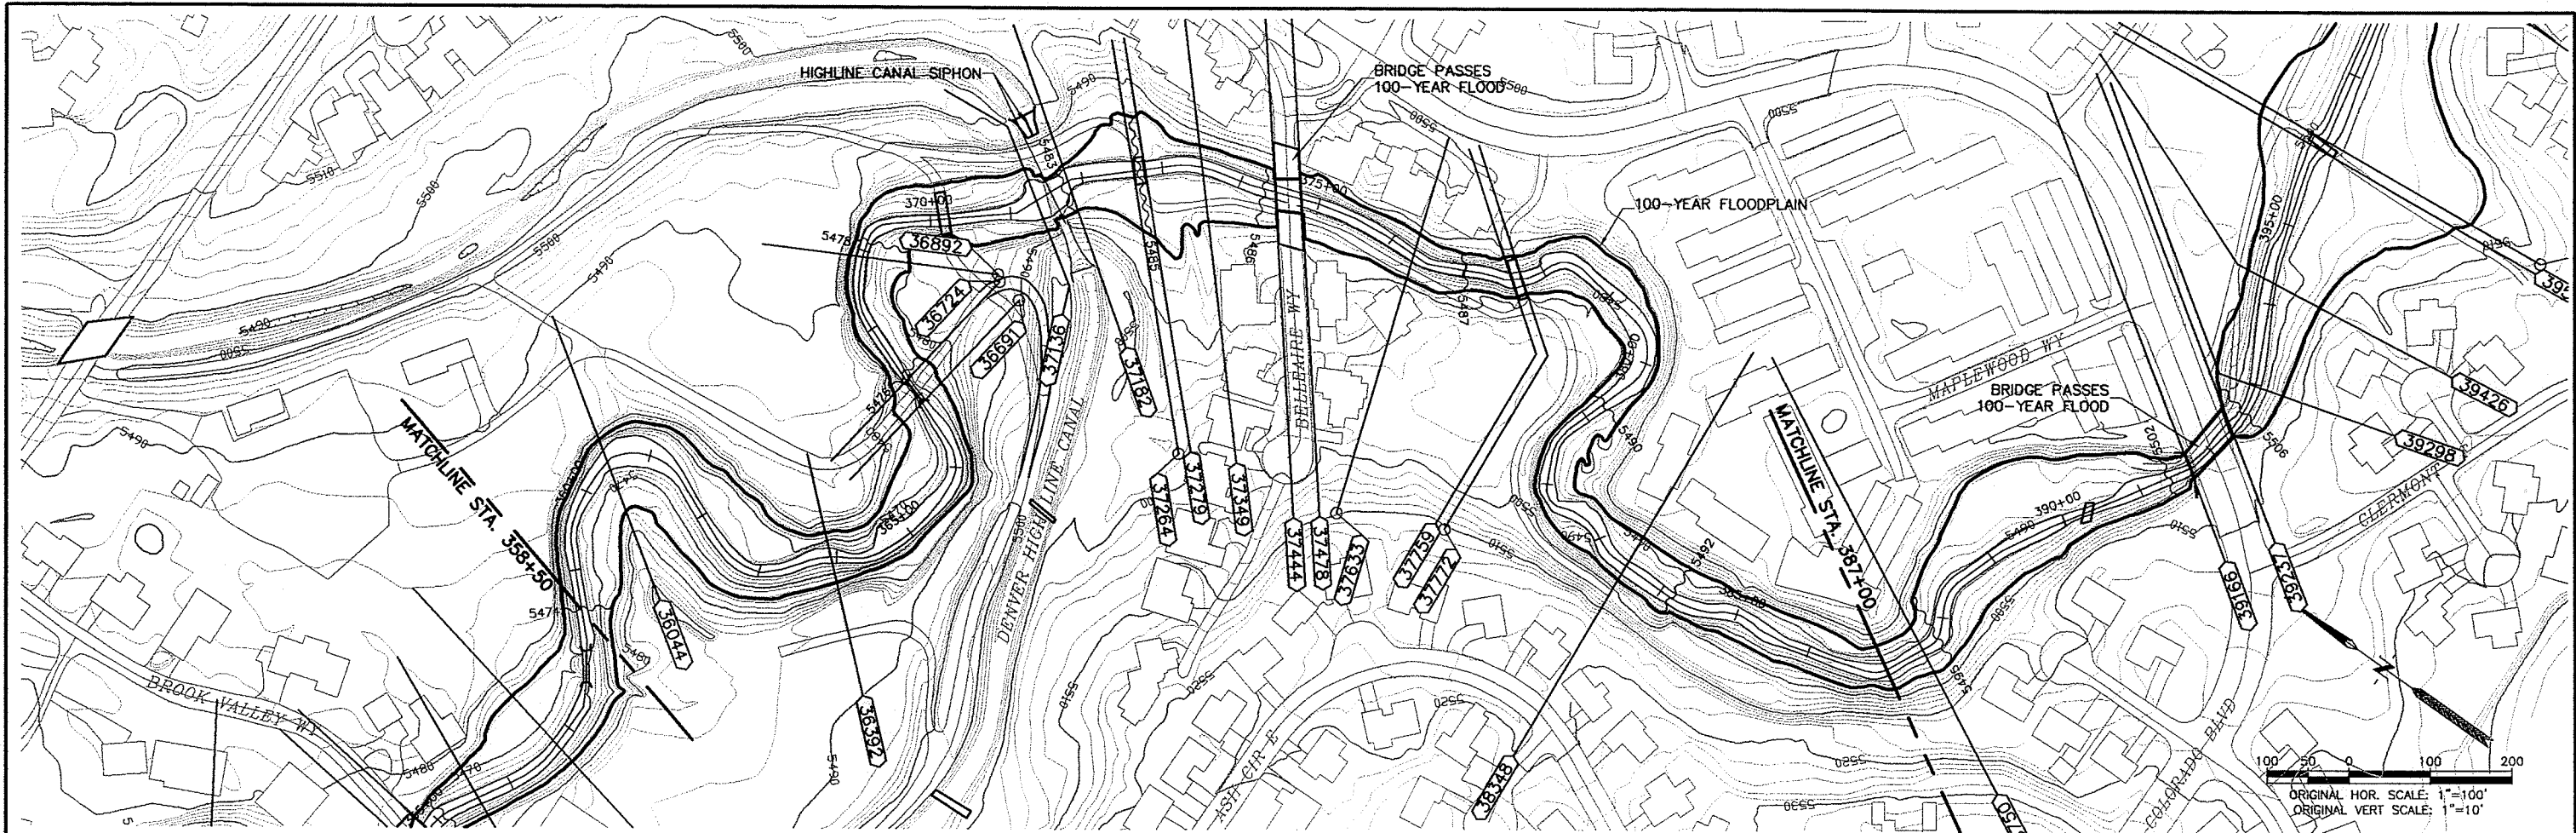

GROUND CONTROL SURVEY BY: MOUNTAIN SURVEY & MAPPING
AERIAL PHOTOGRAPHY BY: G-SQUARED, L.L.C.
TOPOGRAPHIC MAPPING BY: G-SQUARED, L.L.C.
CONTOUR INTERVAL: 2 DATE FLOWN: 12/05/01

WRC ENGINEERING, INC.
950 SOUTH CHERRY STREET,
SUITE 404
DENVER, COLORADO 80246
PHONE NO: (303) 757-8513
FAX NO: (303) 758-3208



DESIGNED: NEH DATE: 6/12/02
DRAWN: PAH DATE: 6/15/02
CHECKED: DATE: _____
REVISED: DATE: _____
AS-BUILT: DATE: _____

ARAPAHOE COUNTY • DENVER • DENVER WATER DEPARTMENT
LITTLETON • GREENWOOD VILLAGE • CHERRY HILLS VILLAGE
SOUTH SUBURBAN PARKS AND RECREATION DISTRICT
URBAN DRAINAGE AND FLOOD CONTROL DISTRICT

FLOOD HAZARD AREA DELINEATION
FOR LITTLE DRY CREEK (ARAPCO)
AND TRIBUTARIES

PLAN AND PROFILE
LITTLE DRY CREEK
STA. 358+50 TO STA. 387+00

SHEET
13 OF 34

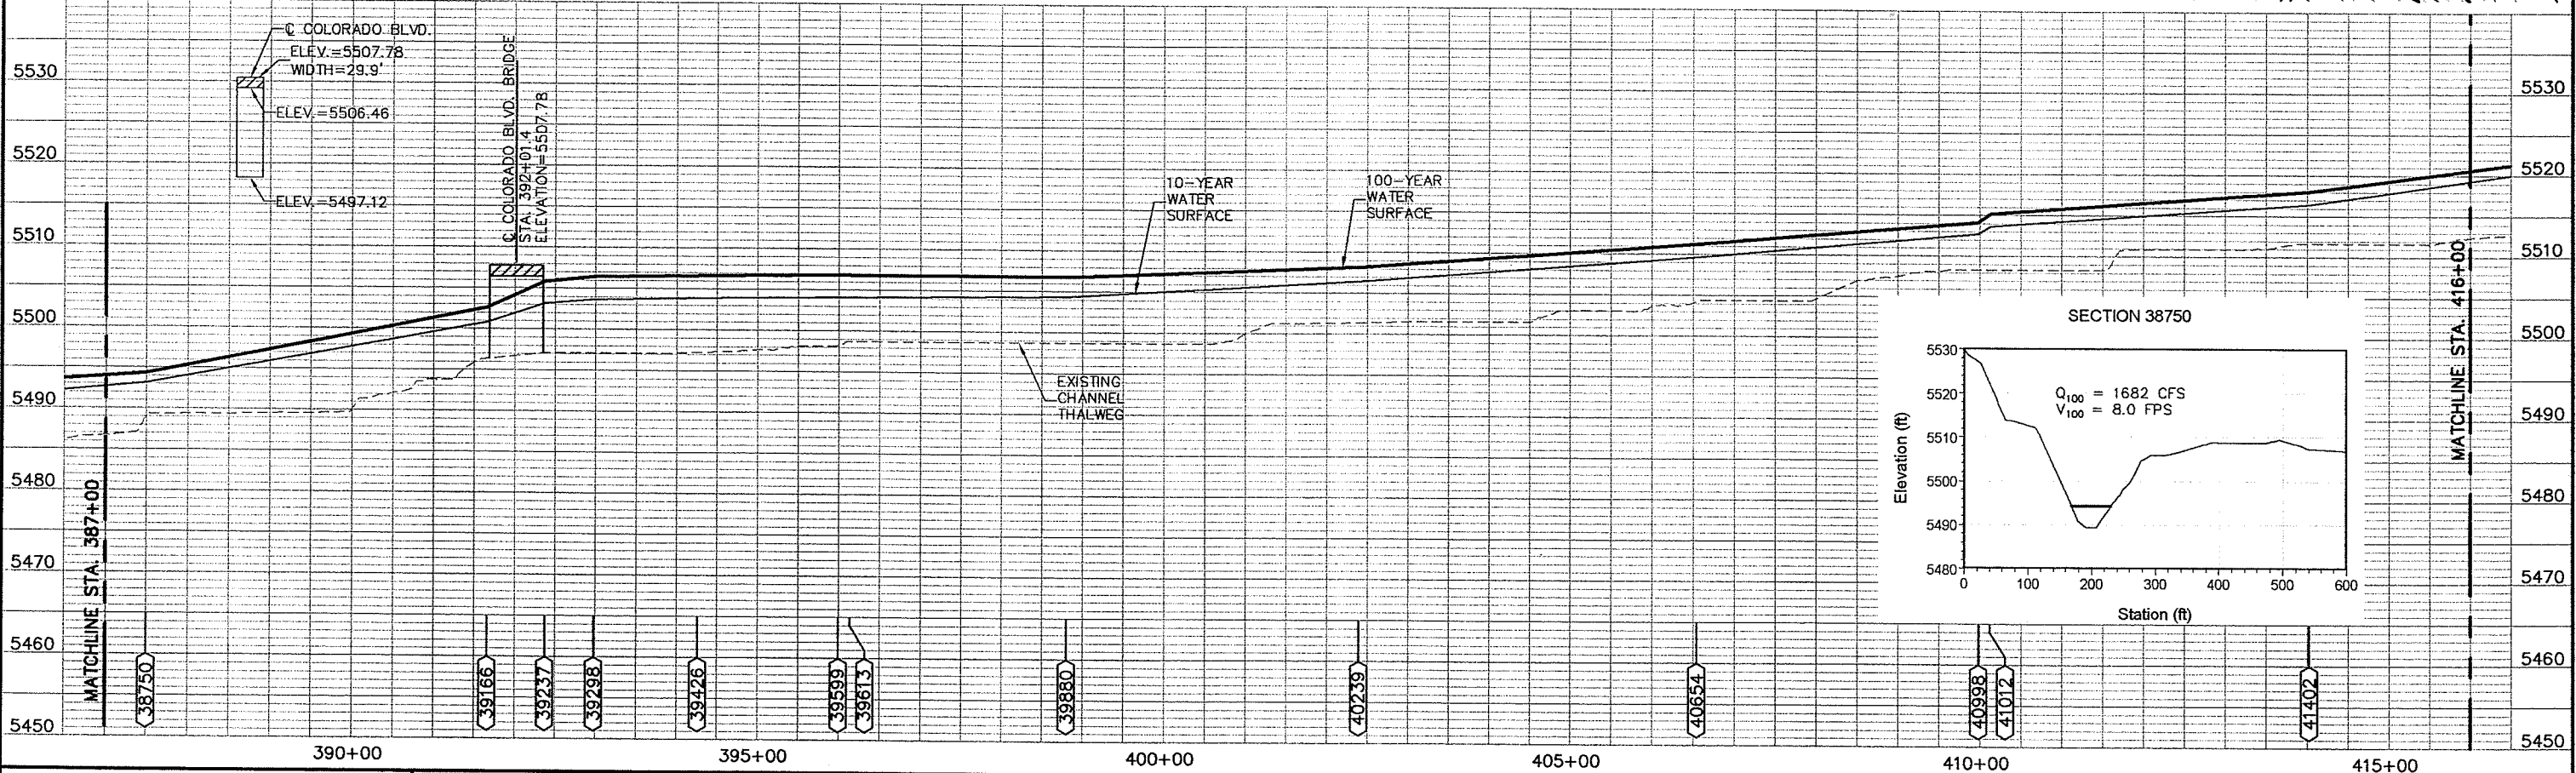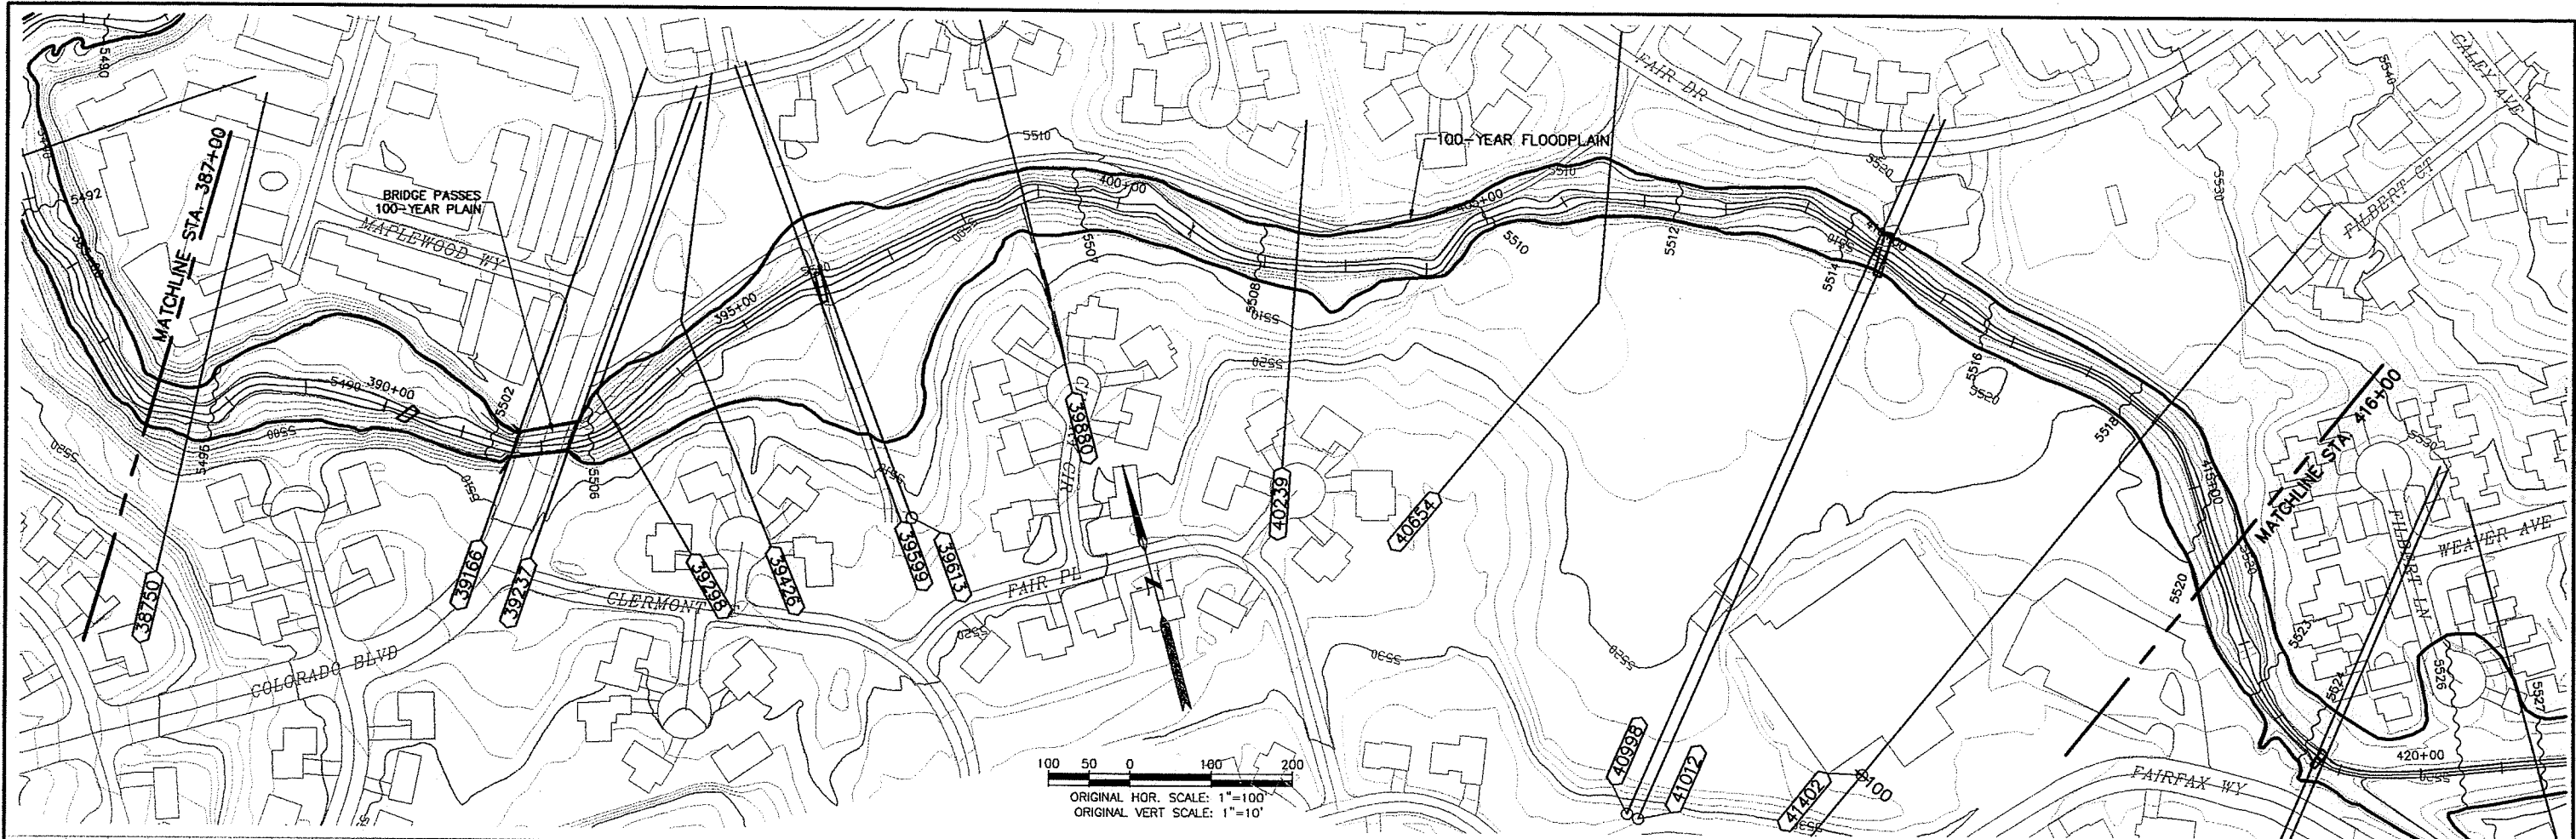

2009 - 2009-FH02.DWG - LDC12 - LDC2LAY - 4/18/03 - WAS

GROUND CONTROL SURVEY BY: MOUNTAIN SURVEY & MAPPING
AERIAL PHOTOGRAPHY BY: G-SQUARED, L.L.C.
TOPOGRAPHIC MAPPING BY: G-SQUARED, L.L.C.
CONTOUR INTERVAL: 2 DATE FLOWN: 12/05/01

WRC ENGINEERING, INC.
350 SOUTH CHERRY STREET,
SUITE 404
DENVER, COLORADO 80246
PHONE NO: (303) 757-8513
FAX NO: (303) 758-3208



DESIGNED	NEH	DATE
DRAWN	PAH	6/12/02
CHECKED		6/15/02
REVISED		
AS-BUILT		



ARAPAHOE COUNTY • DENVER • DENVER WATER DEPARTMENT
LITTLETON • GREENWOOD VILLAGE • CHERRY HILLS VILLAGE
SOUTH SUBURBAN PARKS AND RECREATION DISTRICT
URBAN DRAINAGE AND FLOOD CONTROL DISTRICT

FLOOD HAZARD AREA DELINEATION
FOR LITTLE DRY CREEK (ARAPCO)
AND TRIBUTARIES

PLAN AND PROFILE
LITTLE DRY CREEK
STA. 387+00 TO STA. 416+00

SHEET
14 OF 34

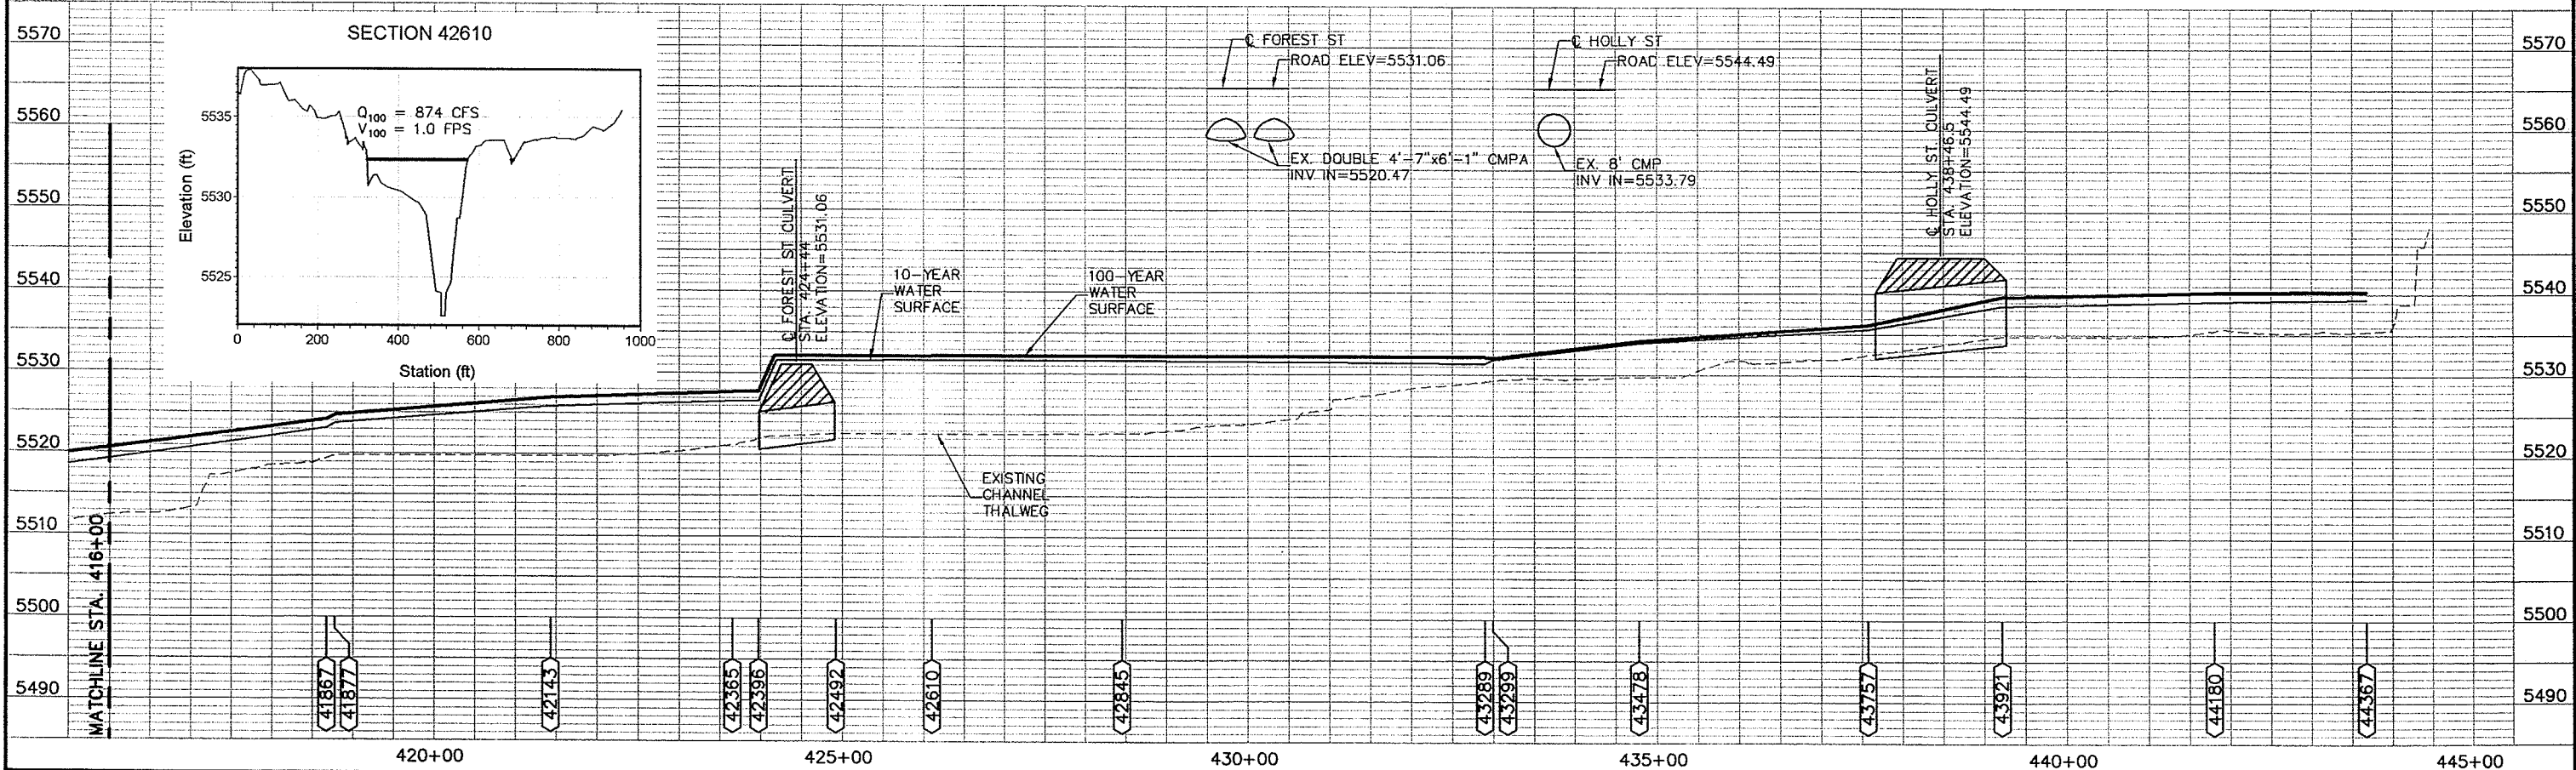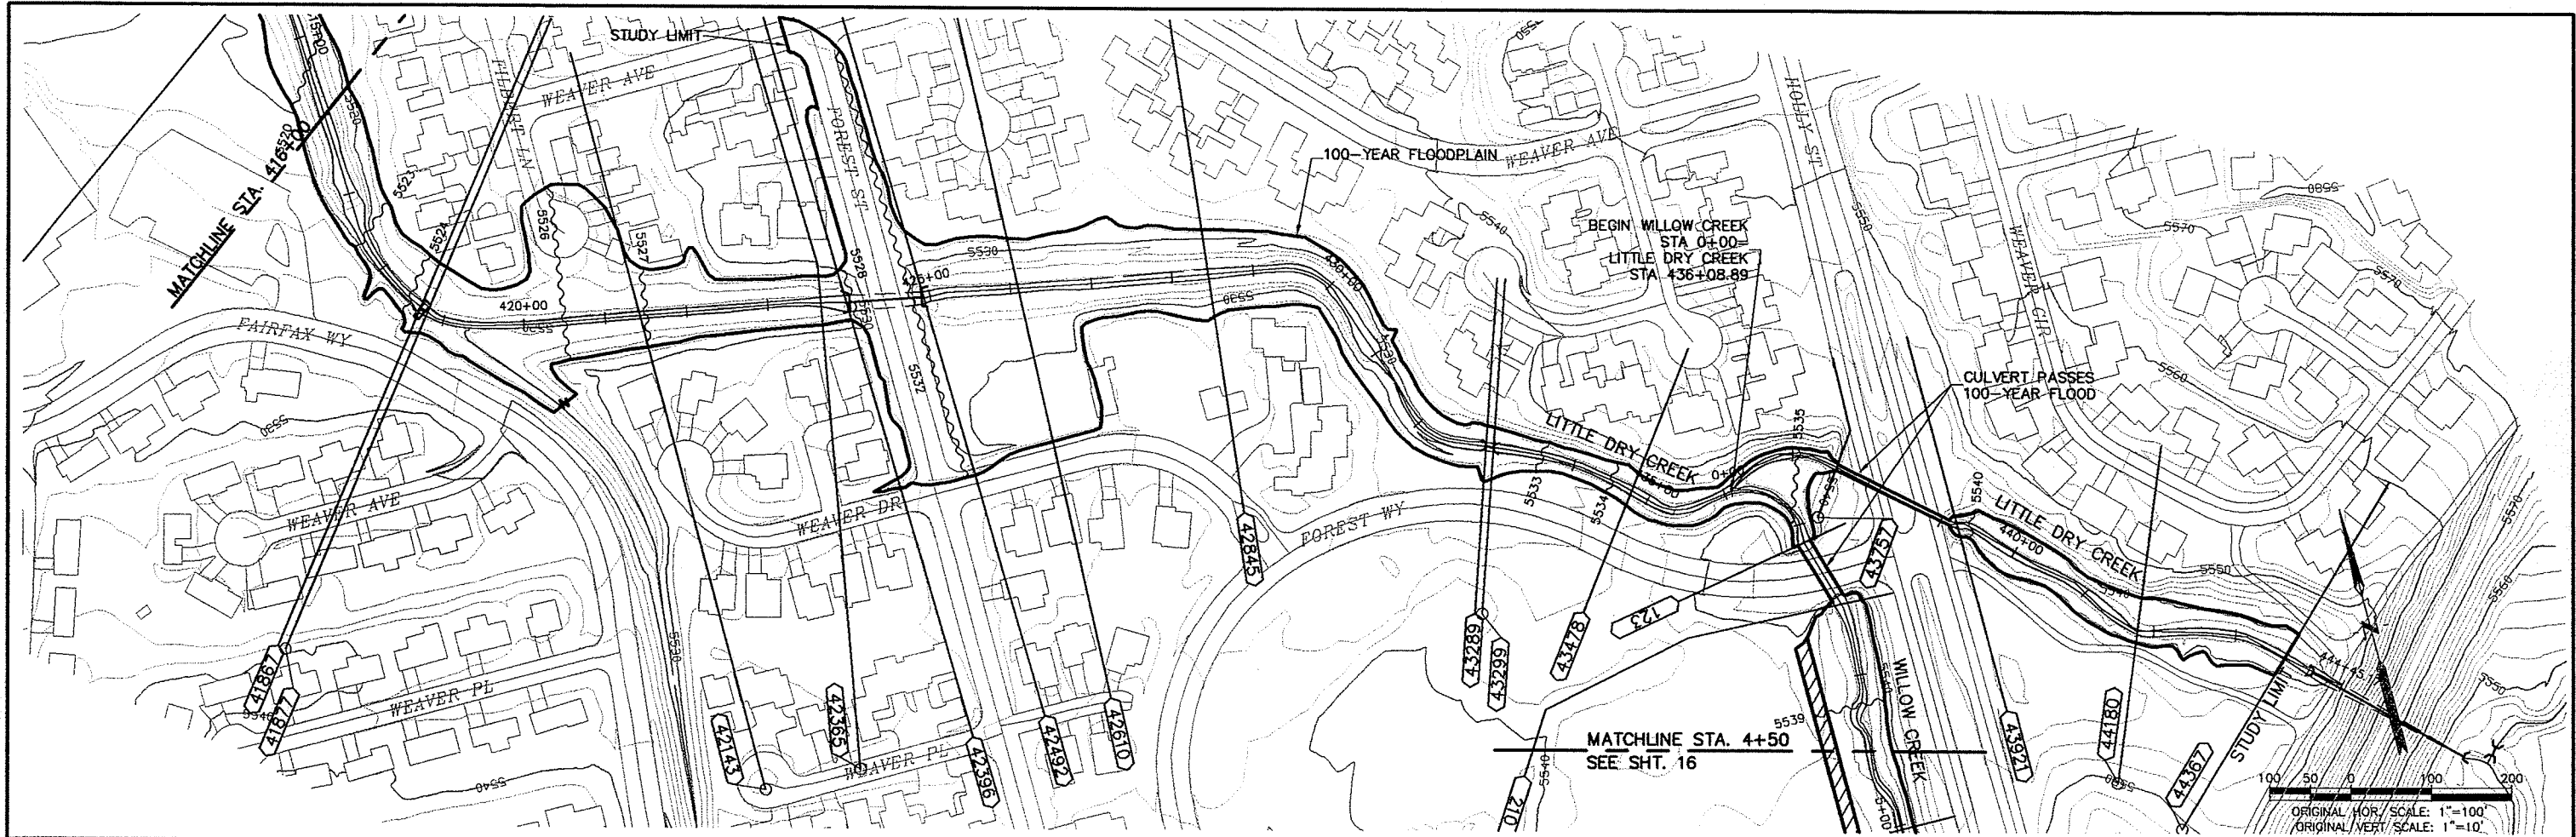

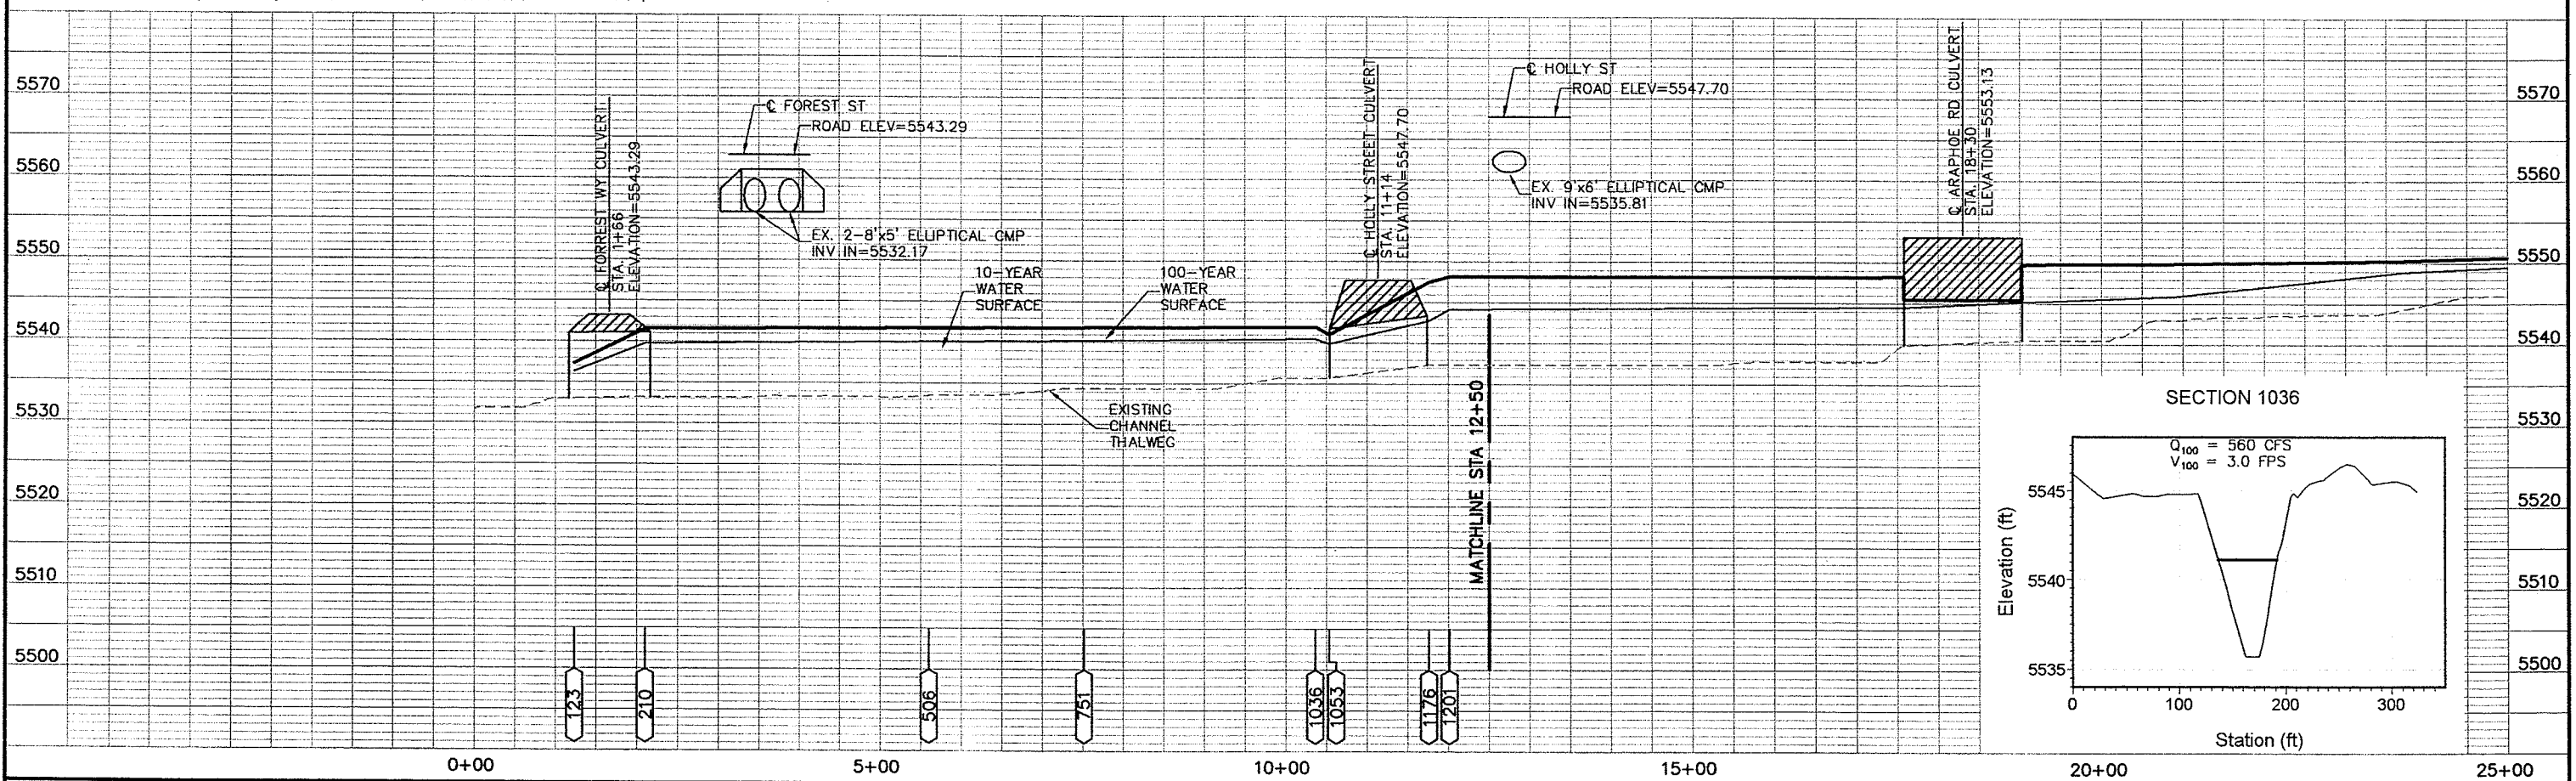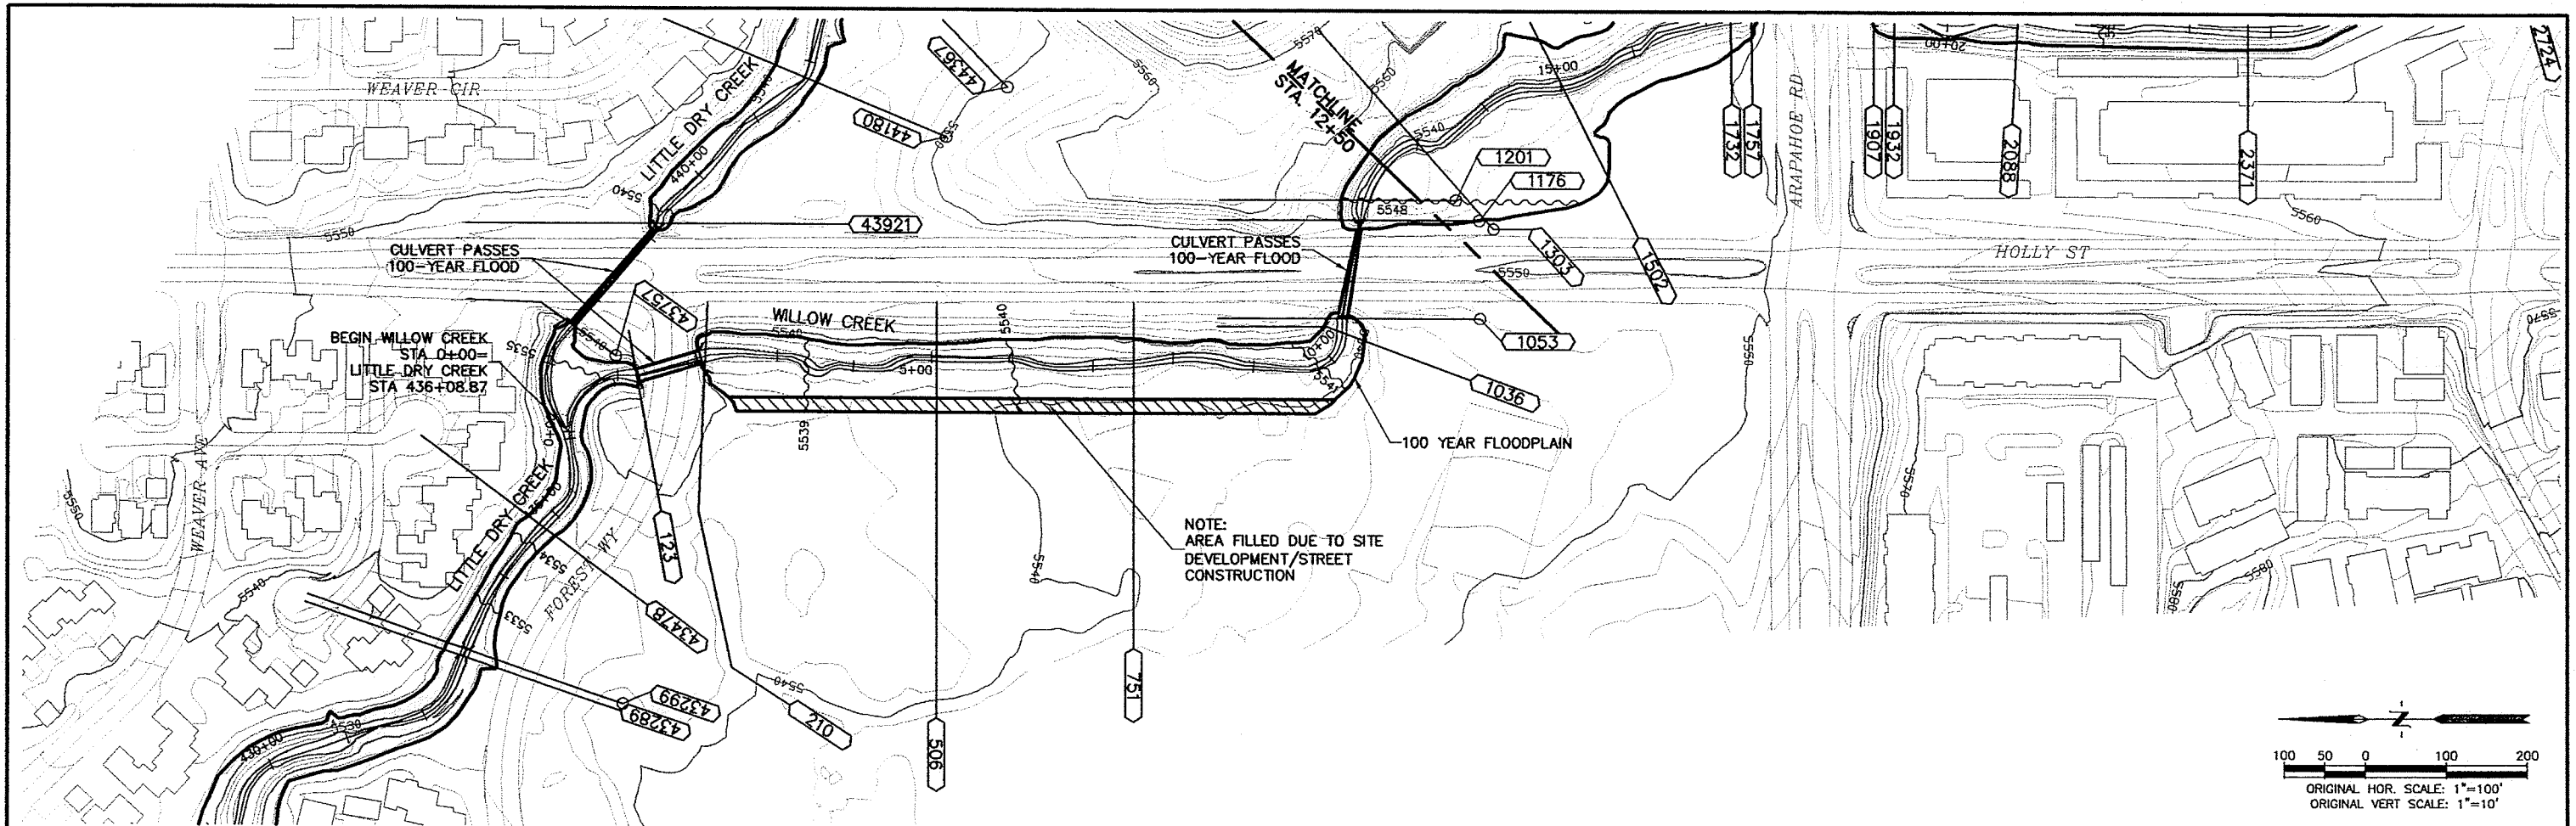

2099 - 2099-FHADDWG - WL-1 - WLLAY - 4/18/03 - MAS

GROUND CONTROL SURVEY BY: MOUNTAIN SURVEY & MAPPING
AERIAL PHOTOGRAPHY BY: G-SQUARED, L.L.C.
TOPOGRAPHIC MAPPING BY: G-SQUARED, L.L.C.
CONTOUR INTERVAL: 2 DATE FLOWN: 12/05/01

WRC ENGINEERING, INC.
350 SOUTH CHERRY STREET,
SUITE 404
DENVER, COLORADO 80246
PHONE NO: (303) 757-8513
FAX NO: (303) 758-3208

DESIGNED: NEH
DRAWN: PAH
CHECKED: _____
REVISED: _____
AS-BUILT: _____



DATE: 6/12/02
DATE: 6/15/02
DATE: _____
DATE: _____
DATE: _____

ARAPAHOE COUNTY • DENVER • DENVER WATER DEPARTMENT
LITTLETON • GREENWOOD VILLAGE • CHERRY HILLS VILLAGE
SOUTH SUBURBAN PARKS AND RECREATION DISTRICT
URBAN DRAINAGE AND FLOOD CONTROL DISTRICT



FLOOD HAZARD AREA DELINEATION
FOR LITTLE DRY CREEK (ARAPCO)
AND TRIBUTARIES

PLAN AND PROFILE
WILLOW CREEK
STA. 0+0 TO STA. 12+50

SHEET
16 OF 34

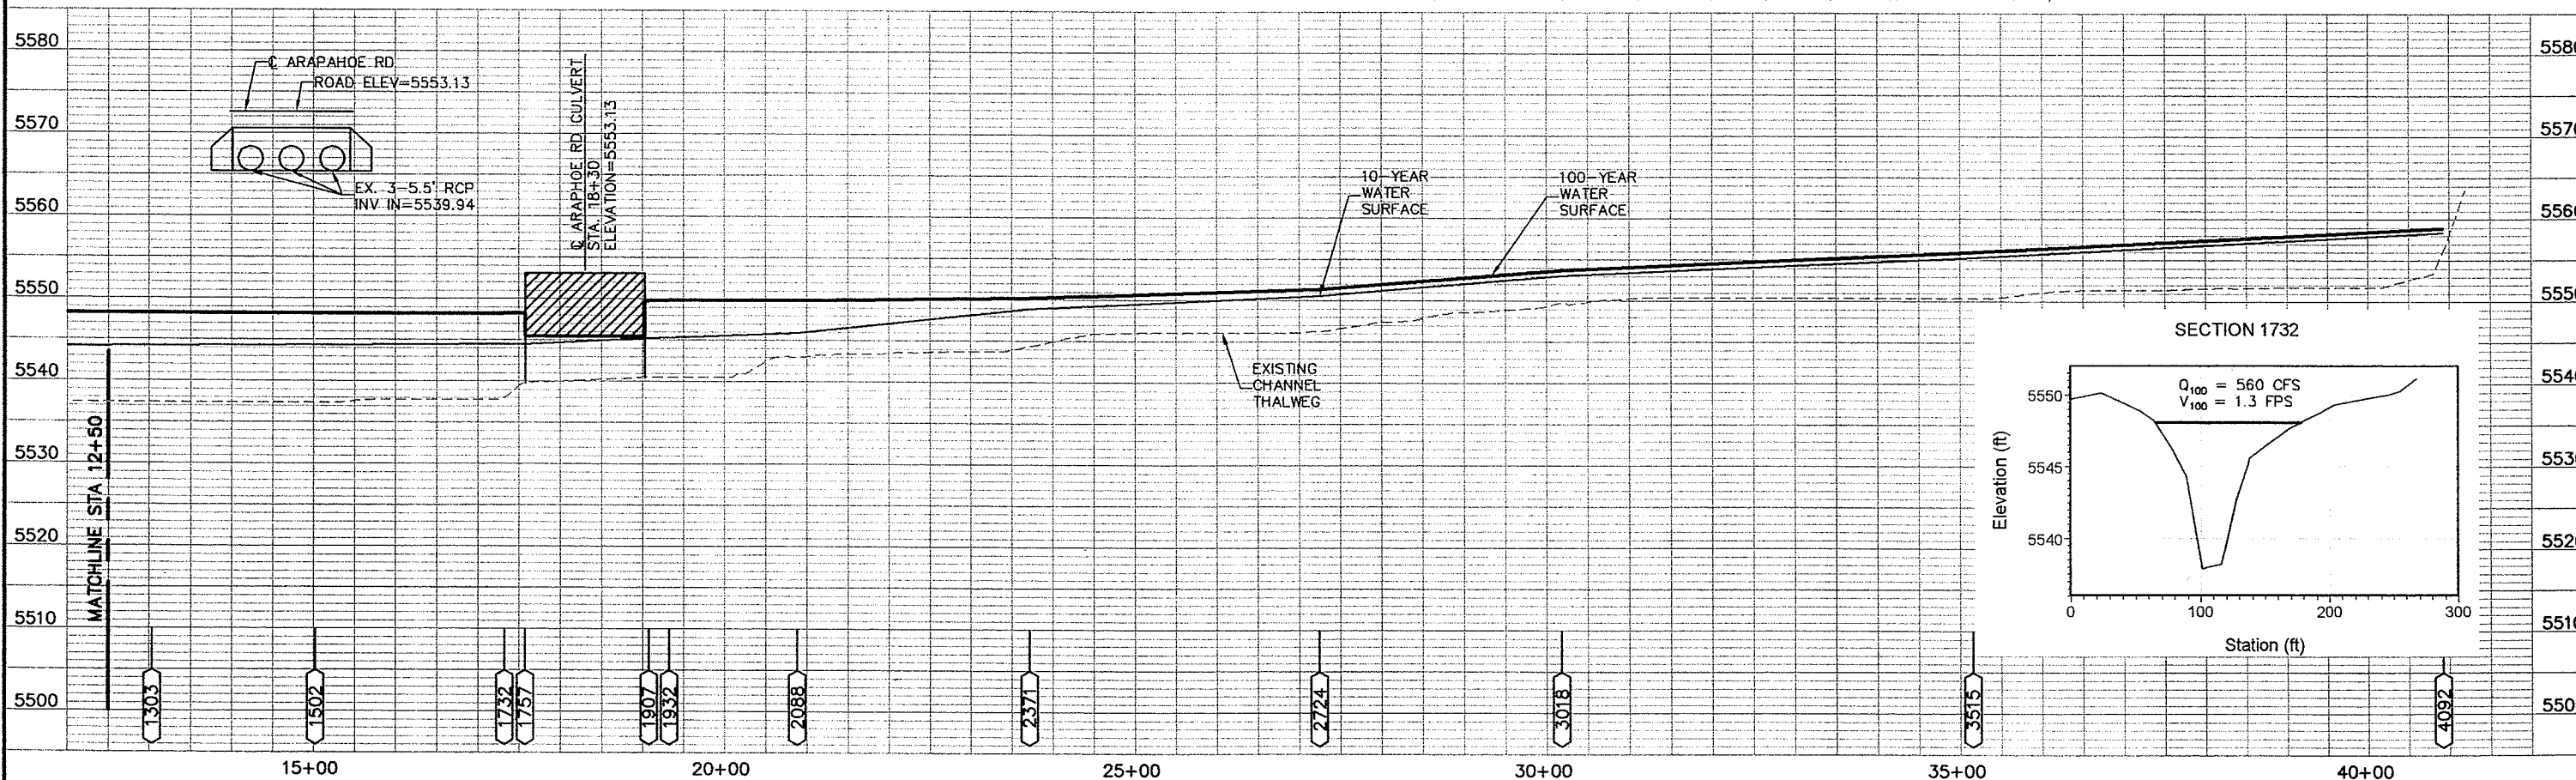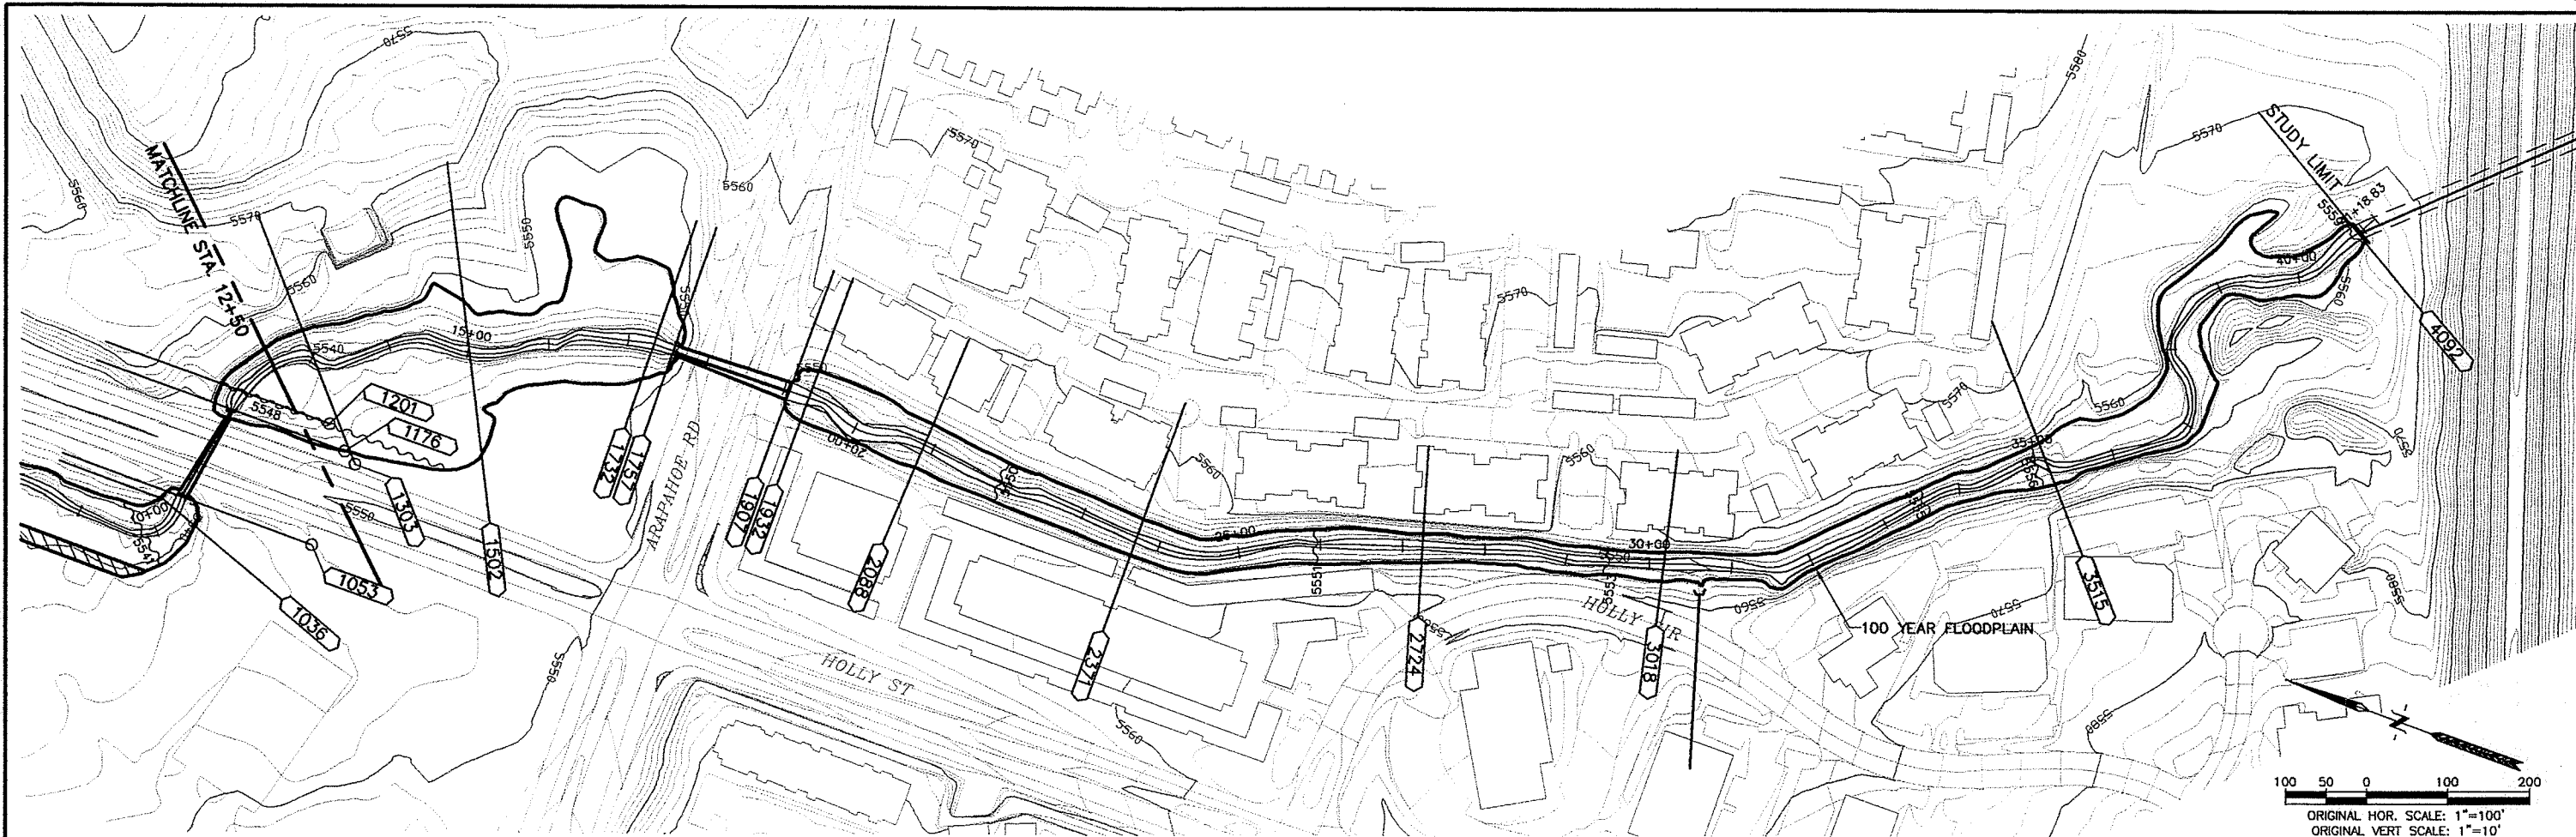

2099 - 2099-THADD.DWG - WL-2 - WLLAY - 12/9/02 - MAS

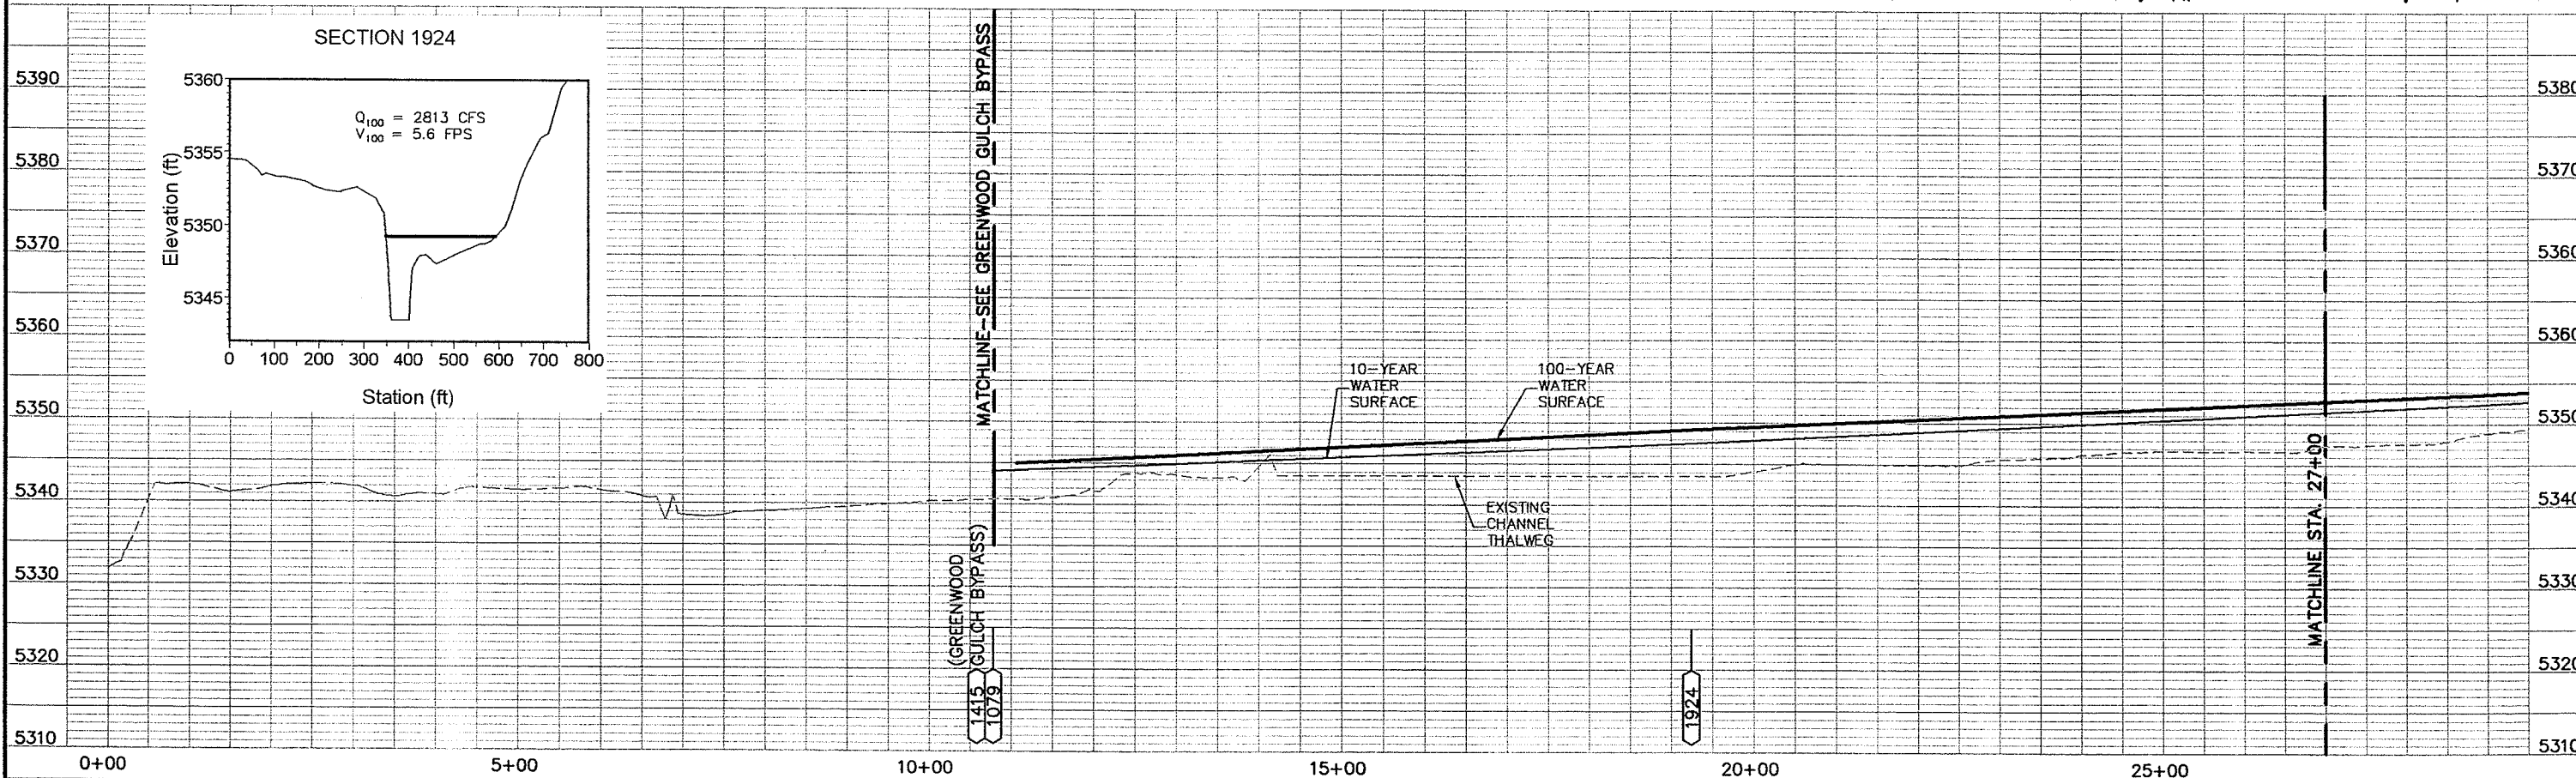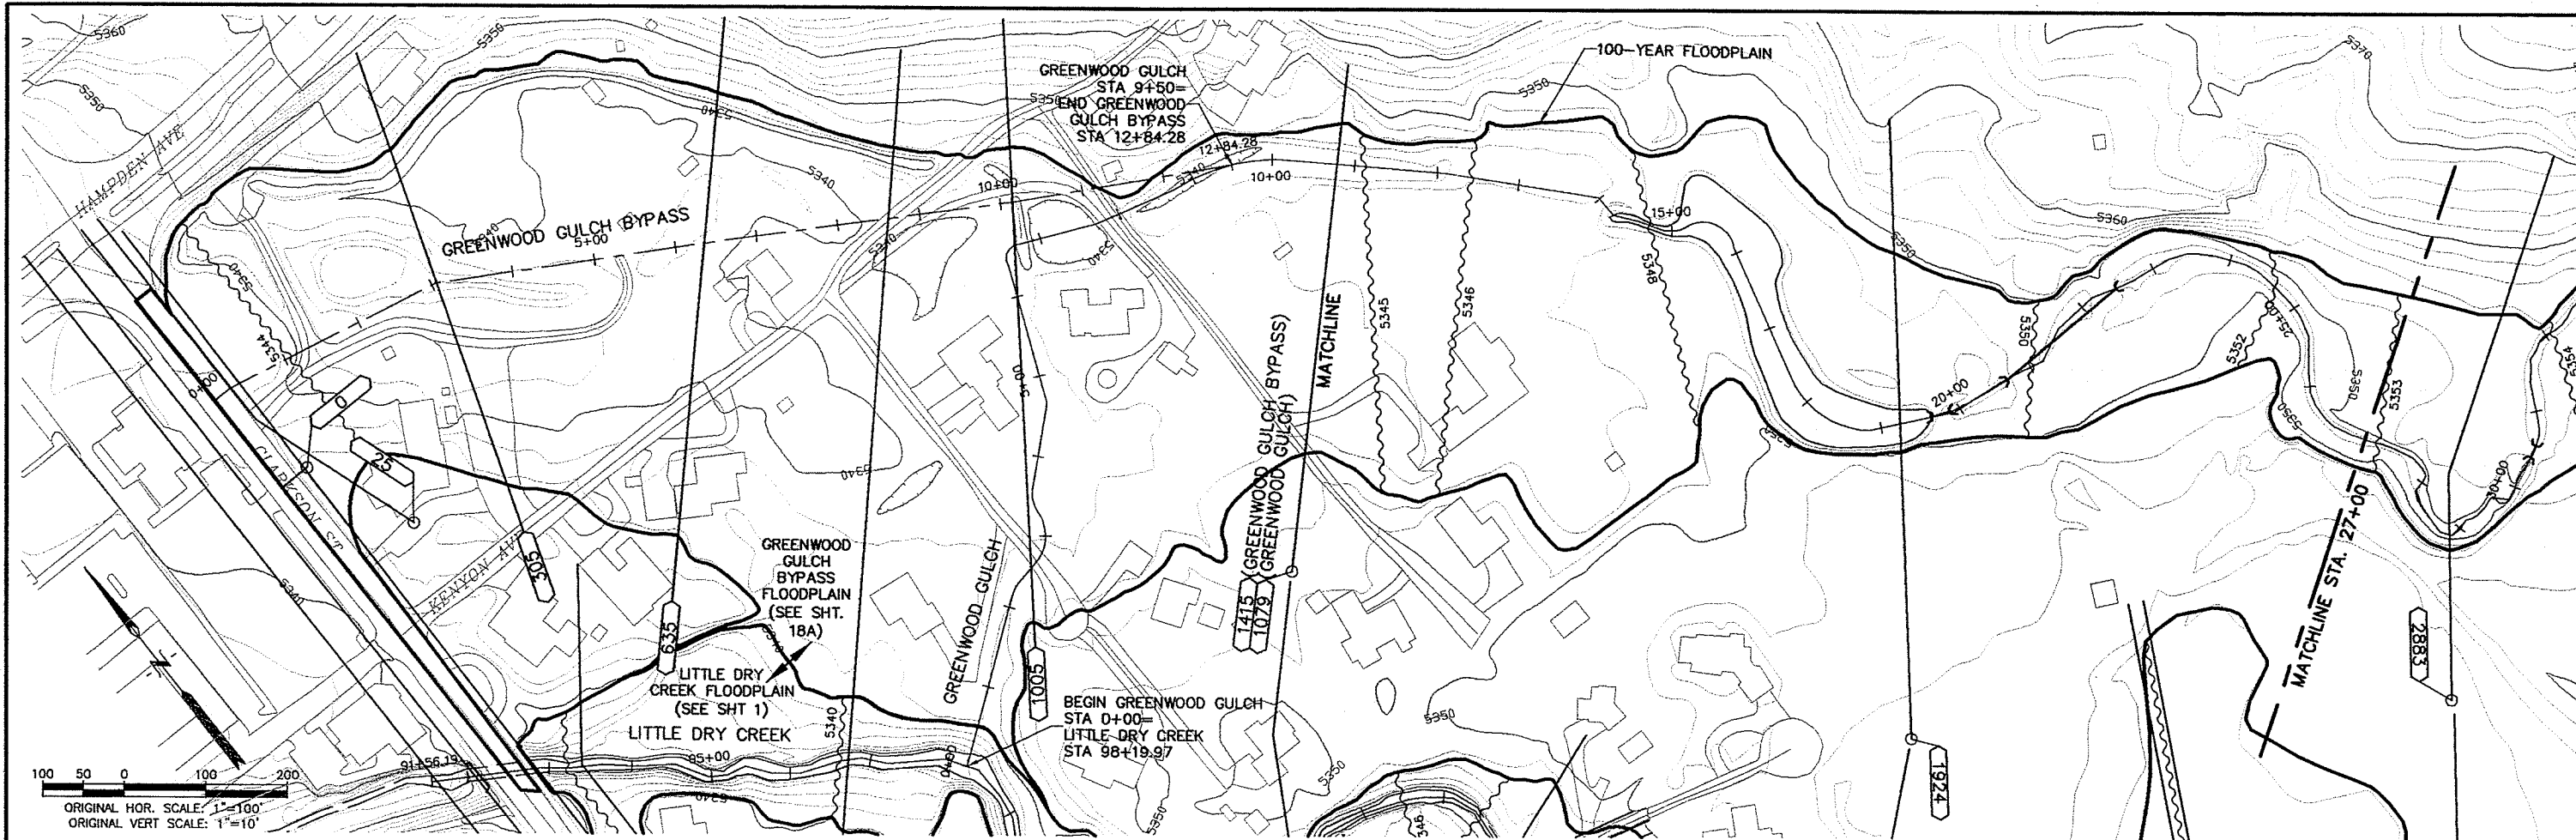

2009 - 2008-FH403.DWG - gwg-1 - gwg-1-LAY - 7/22/03 - WAS

GROUND CONTROL SURVEY BY: MOUNTAIN SURVEY & MAPPING
AERIAL PHOTOGRAPHY BY: G-SQUARED, L.L.C.
TOPOGRAPHIC MAPPING BY: G-SQUARED, L.L.C.
CONTOUR INTERVAL: 2
DATE FLOWN: 12/05/01

WRC ENGINEERING, INC.
950 SOUTH CHERRY STREET,
SUITE 404
DENVER, COLORADO 80246
PHONE NO: (303) 757-8513
FAX NO: (303) 758-3208



DESIGNED	NEH	DATE
DRAWN	PAH	6/12/02
CHECKED		6/15/02
REVISED		
AS-BUILT		

ARAPAHOE COUNTY • DENVER • DENVER WATER DEPARTMENT
LITTLETON • GREENWOOD VILLAGE • CHERRY HILLS VILLAGE
SOUTH SUBURBAN PARKS AND RECREATION DISTRICT
URBAN DRAINAGE AND FLOOD CONTROL DISTRICT

FLOOD HAZARD AREA DELINEATION
FOR LITTLE DRY CREEK (ARAPCO)
AND TRIBUTARIES

PLAN AND PROFILE
GREENWOOD GULCH
STA. 0+00 TO STA. 27+00

SHEET
18 of 34

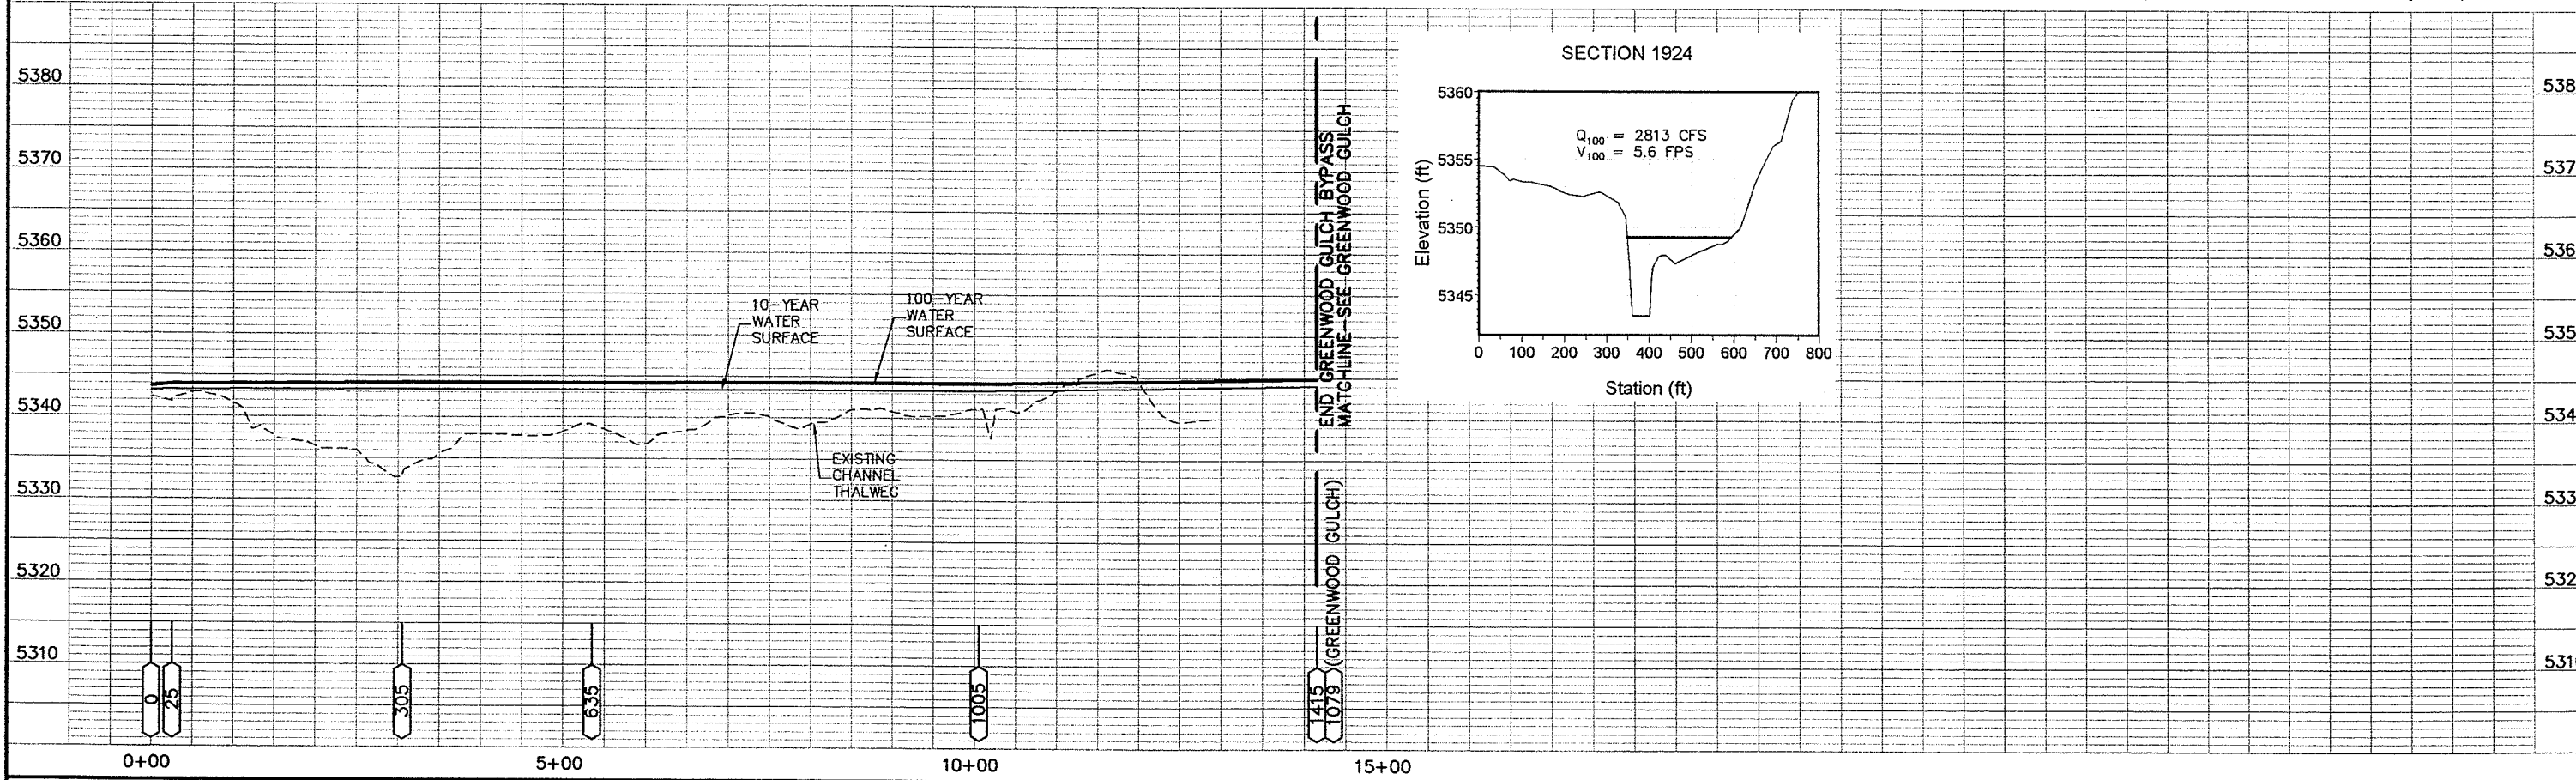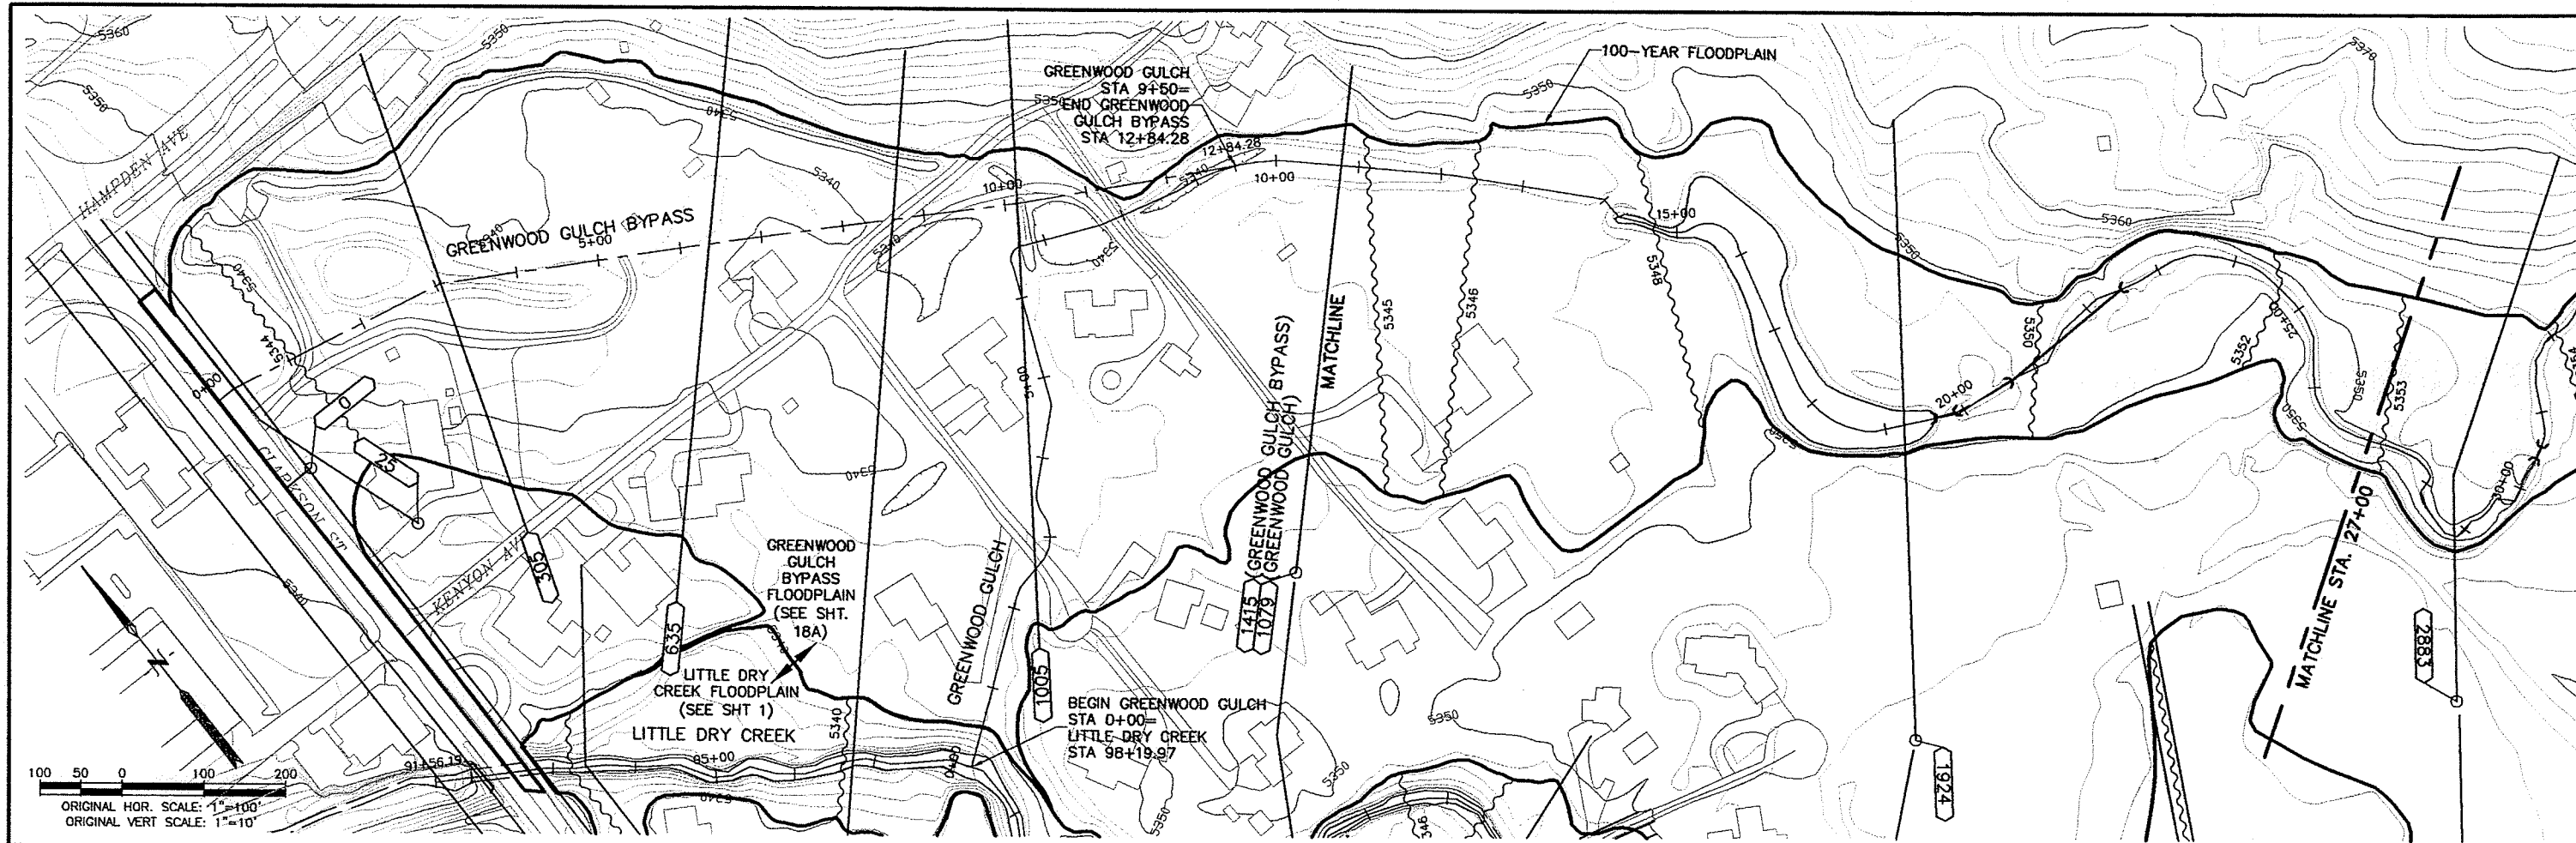

M: 120991.DWG - 2009-FH403.DWG, GWC-BYPASS - 07/22/03 - MAS

GROUND CONTROL SURVEY BY: MOUNTAIN SURVEY & MAPPING
AERIAL PHOTOGRAPHY BY: G-SQUARED, L.L.C.
TOPOGRAPHIC MAPPING BY: G-SQUARED, L.L.C.
CONTOUR INTERVAL: 2
DATE FLOWN: 12/05/01

WRC ENGINEERING, INC.
950 SOUTH CHERRY STREET,
SUITE 404
DENVER, COLORADO 80246
PHONE NO: (303) 757-8513
FAX NO: (303) 756-3208



DESIGNED: NEH
DRAWN: PAH
CHECKED: PAH
REVISED: PAH
AS-BUILT: PAH
DATE: 6/12/02
DATE: 6/15/02
DATE: _____
DATE: _____
DATE: _____


ARAPAHOE COUNTY • DENVER • DENVER WATER DEPARTMENT
LITTLETON • GREENWOOD VILLAGE • CHERRY HILLS VILLAGE
SOUTH SUBURBAN PARKS AND RECREATION DISTRICT
URBAN DRAINAGE AND FLOOD CONTROL DISTRICT

FLOOD HAZARD AREA DELINEATION
FOR LITTLE DRY CREEK (ARAPCO)
AND TRIBUTARIES

PLAN AND PROFILE
GREENWOOD GULCH BYPASS
STA. 0+00 TO STA. 14+15

SHEET
18A of 34

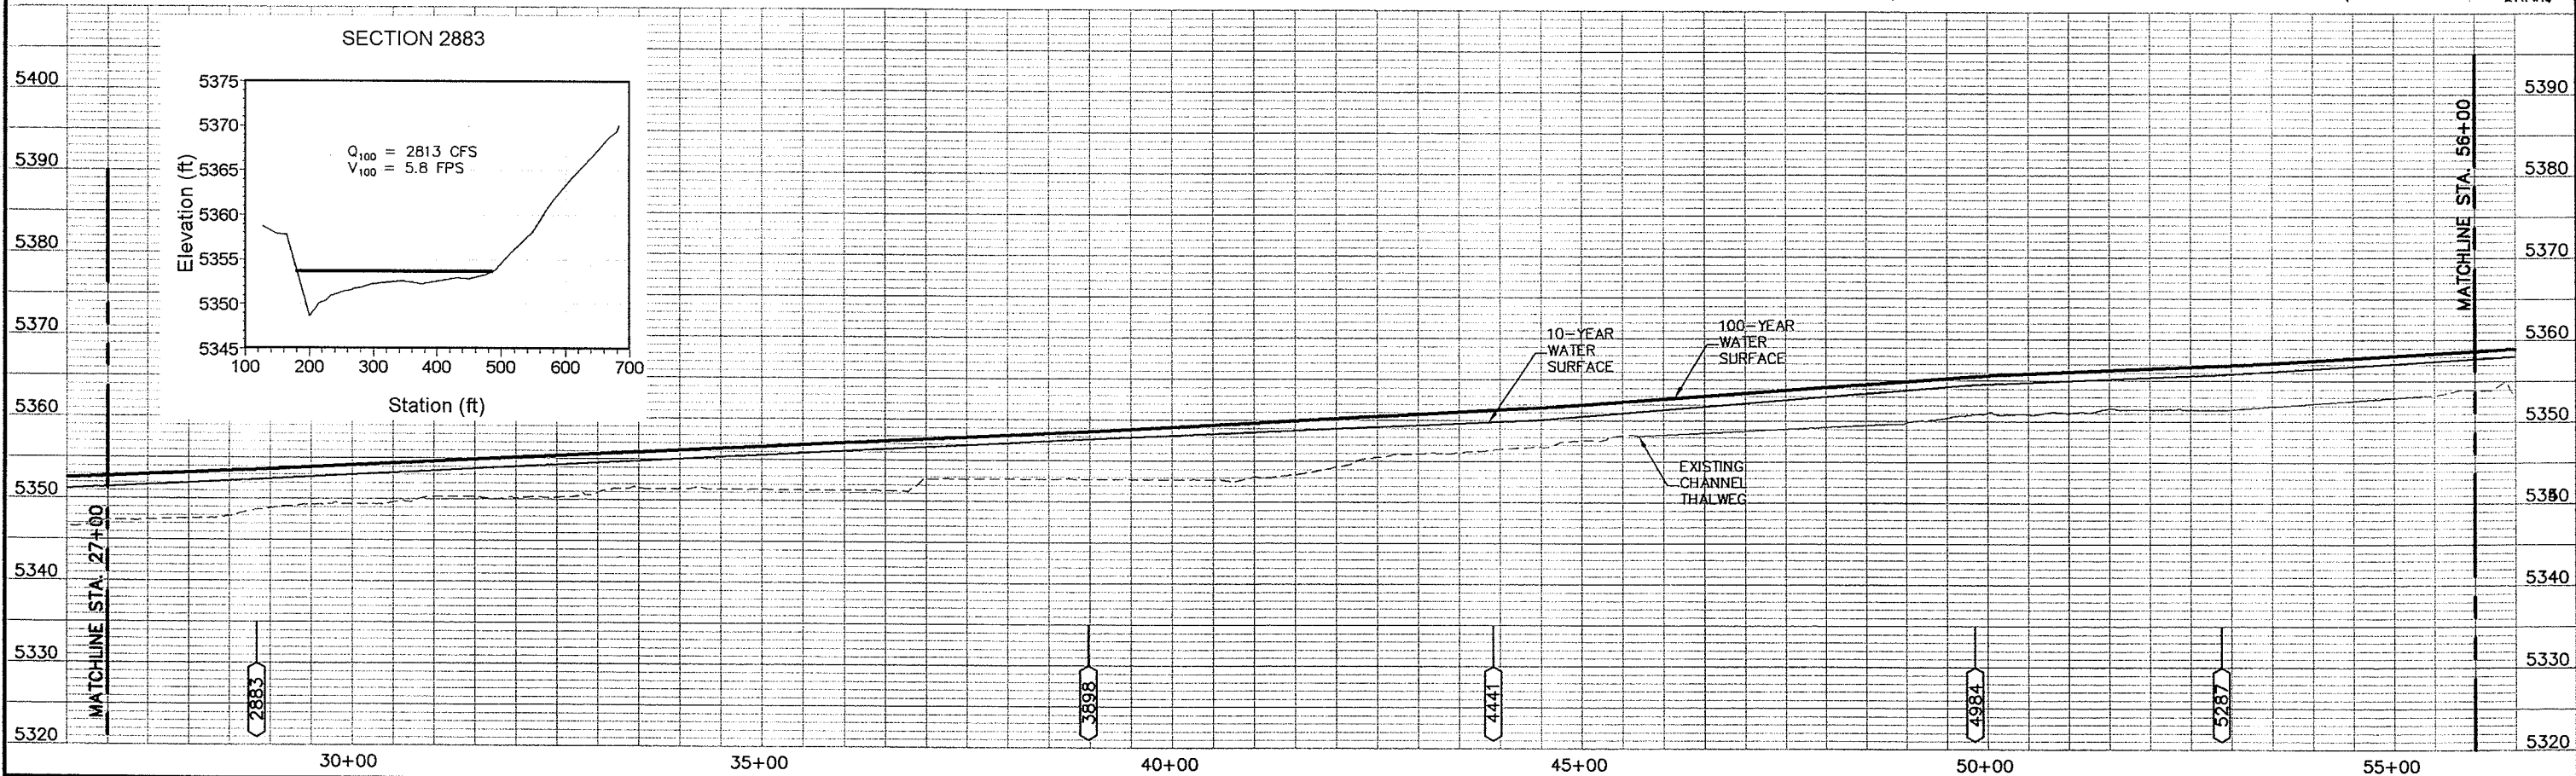
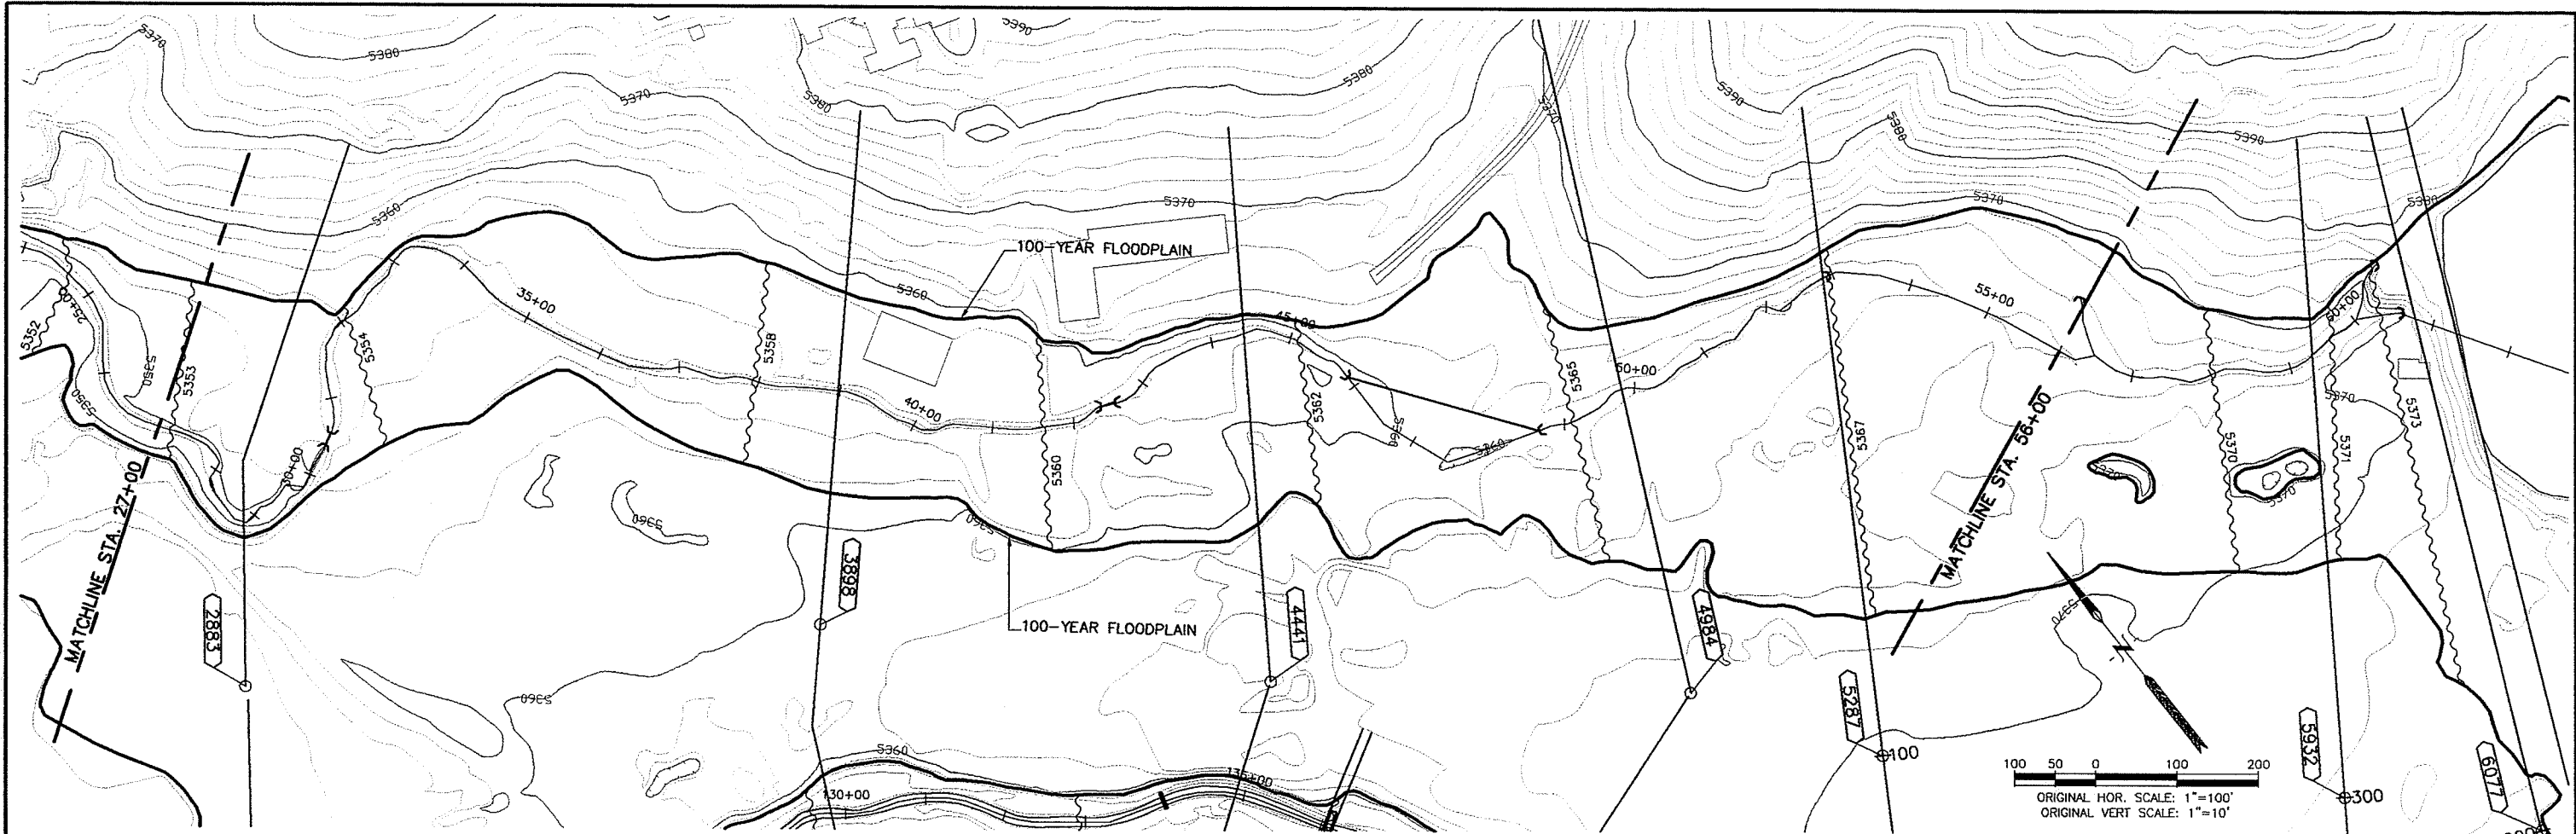


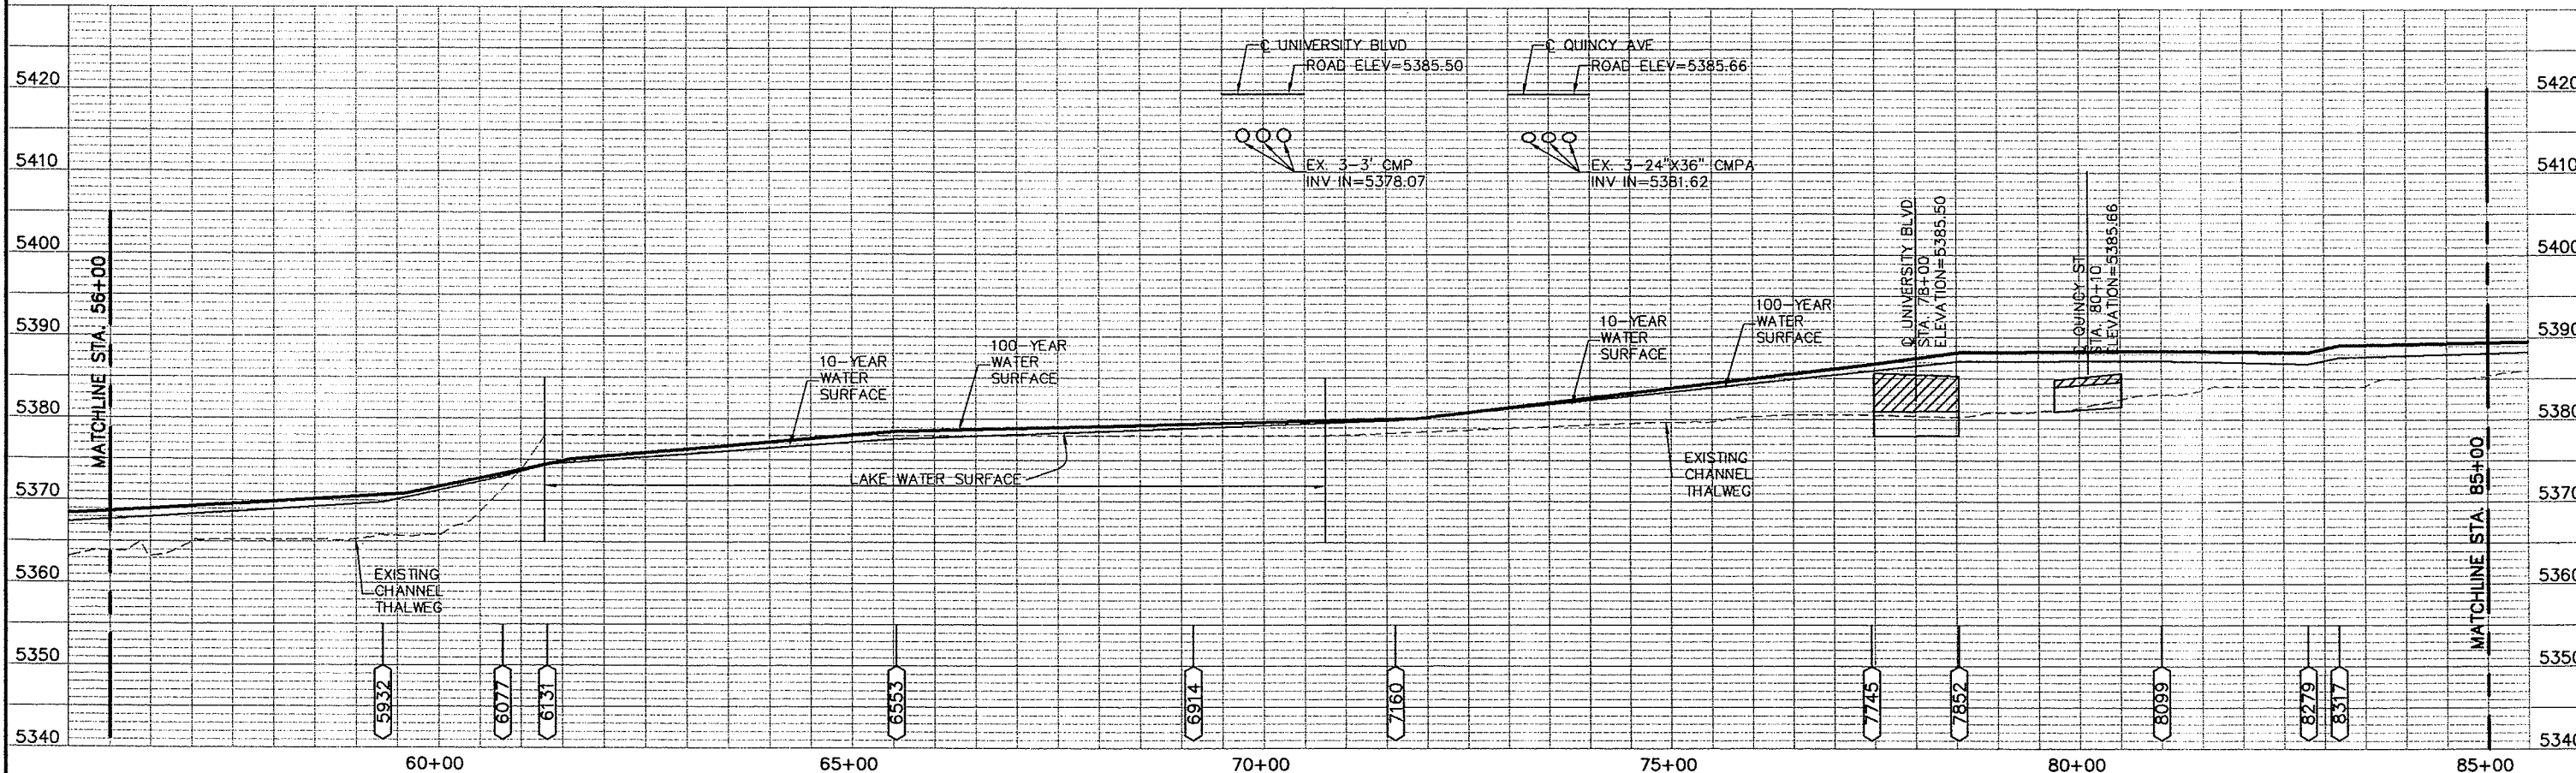






GROUND CONTROL SURVEY BY: MOUNTAIN SURVEY & MAPPING AERIAL PHOTOGRAPHY BY: G-SQUARED, L.L.C. TOPOGRAPHIC MAPPING BY: G-SQUARED, L.L.C. CONTOUR INTERVAL: 2 DATE FLOWN: 12/05/01	 ENGINEERING, INC. 850 SOUTH CHERRY STREET, SUITE 404 DENVER, COLORADO 80246 PHONE NO: (303) 757-8513 FAX NO: (303) 758-3208	DESIGNED <u>NEH</u> DATE 6/12/02 DRAWN <u>PAH</u> DATE 6/15/02 CHECKED _____ DATE _____ REVISED _____ DATE _____ AS-BUILT _____ DATE _____	ARAPAHOE COUNTY • DENVER • DENVER WATER DEPARTMENT LITTLETON • GREENWOOD VILLAGE • CHERRY HILLS VILLAGE SOUTH SUBURBAN PARKS AND RECREATION DISTRICT URBAN DRAINAGE AND FLOOD CONTROL DISTRICT	FLOOD HAZARD AREA DELINEATION FOR LITTLE DRY CREEK (ARAPCO) AND TRIBUTARIES	PLAN GREENWOOD GULCH STA. 56+00 TO STA. 85+00	SHEET 20A OF 34
---	---	--	---	--	--	----------------------------


M:\2009\DWG - 2009-FH03.DWG, GNC-3A-PLN - 07/17/03 - JCP
JC

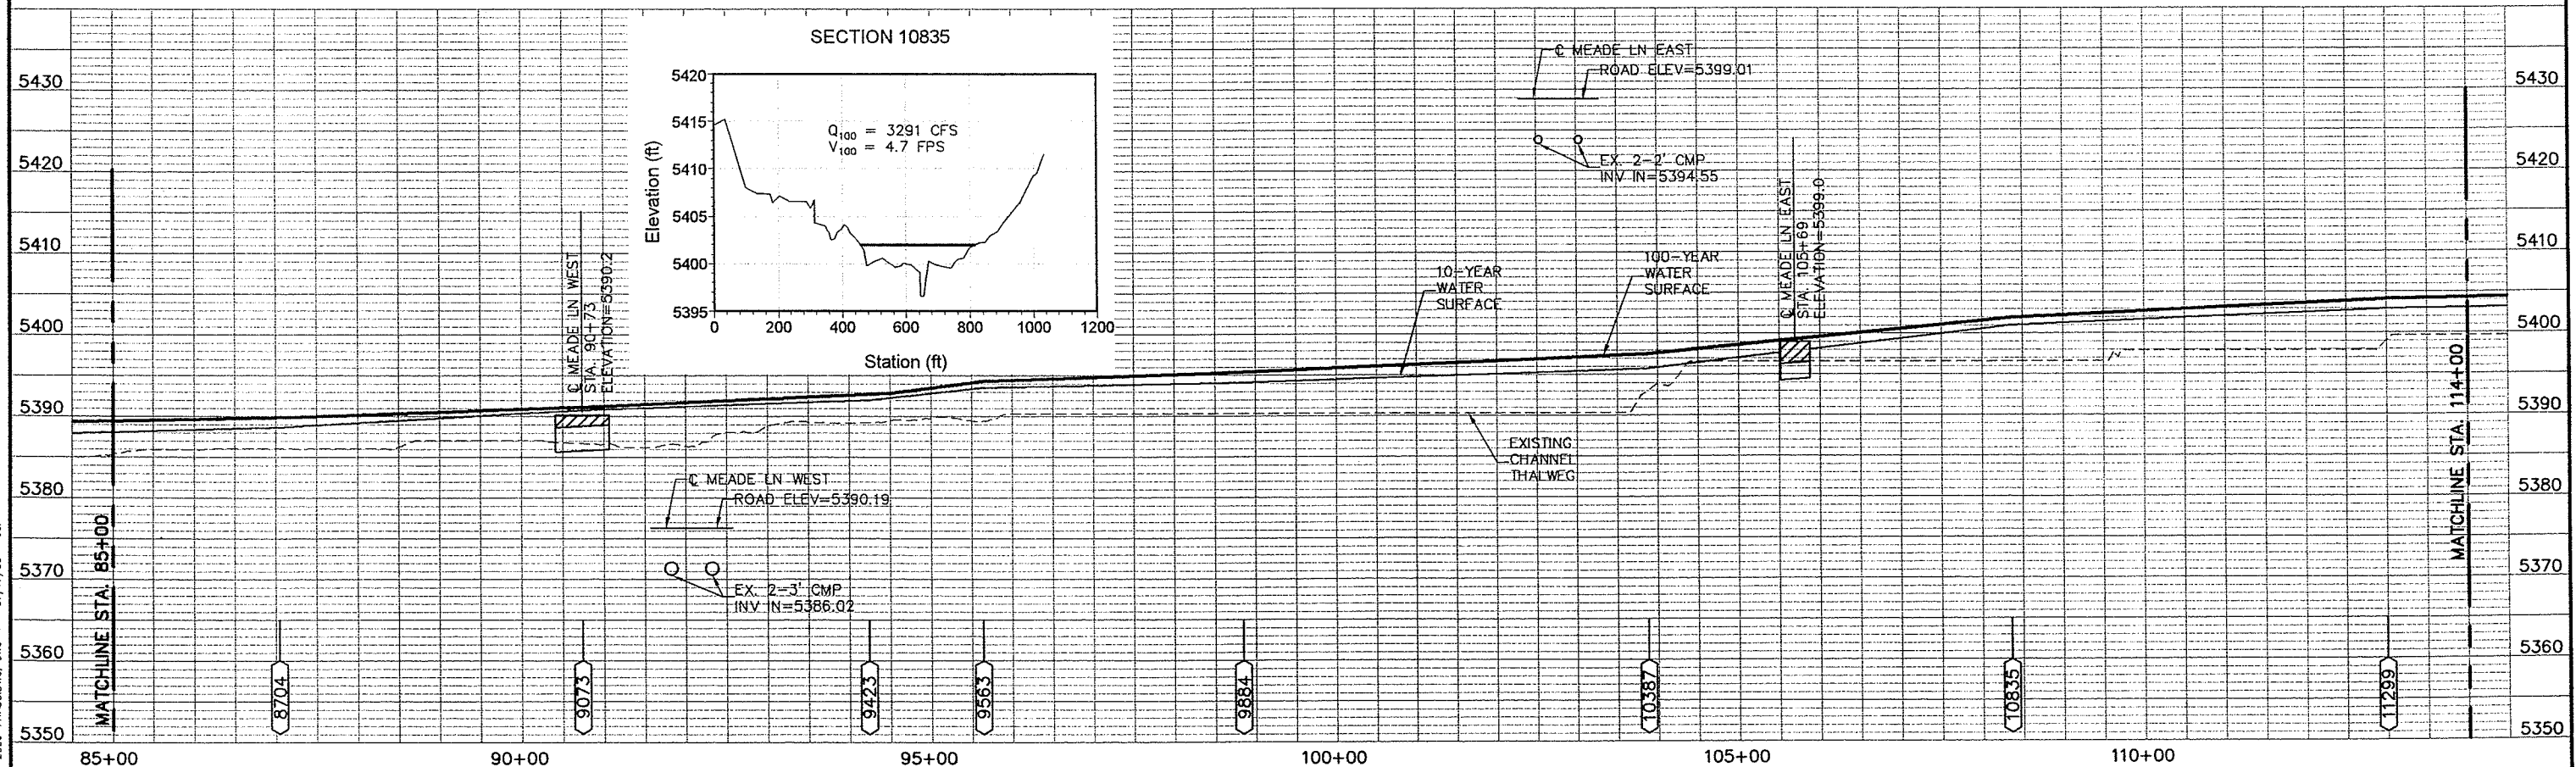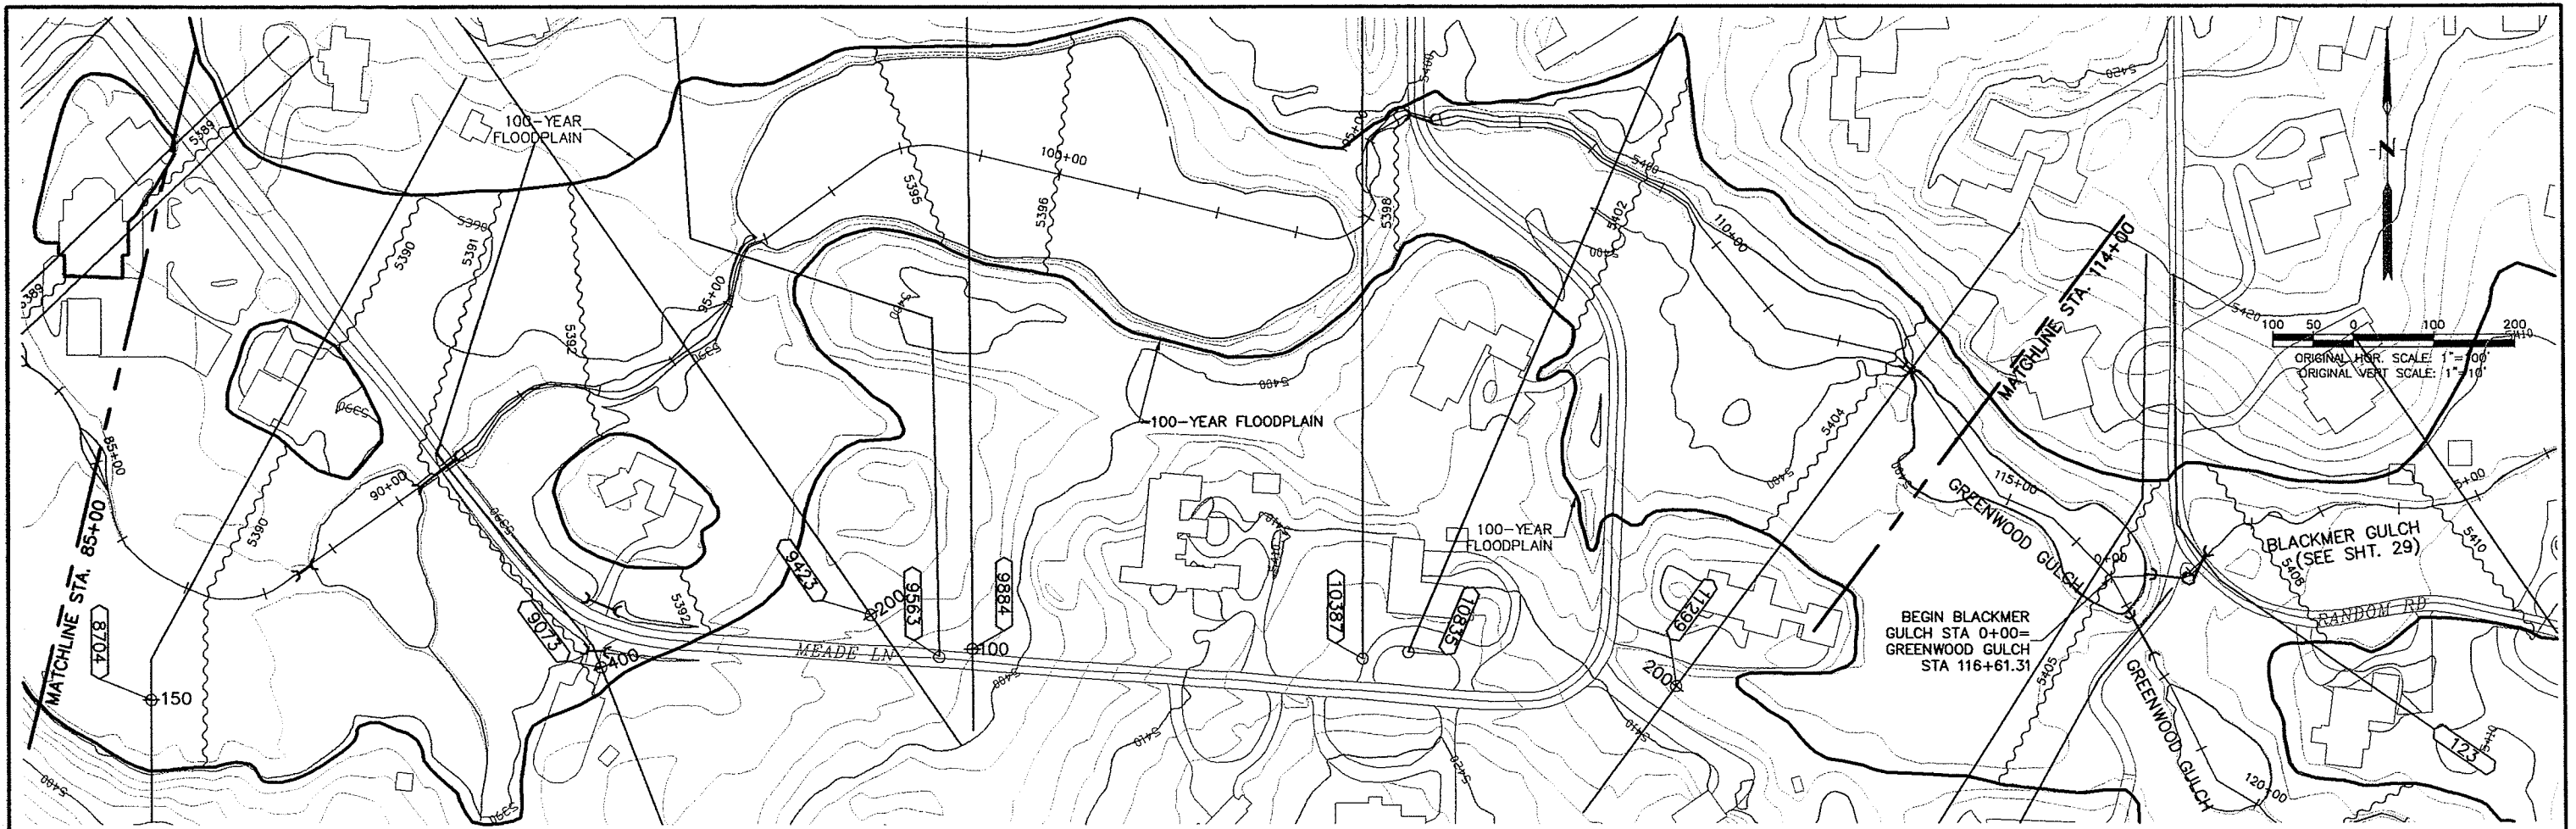

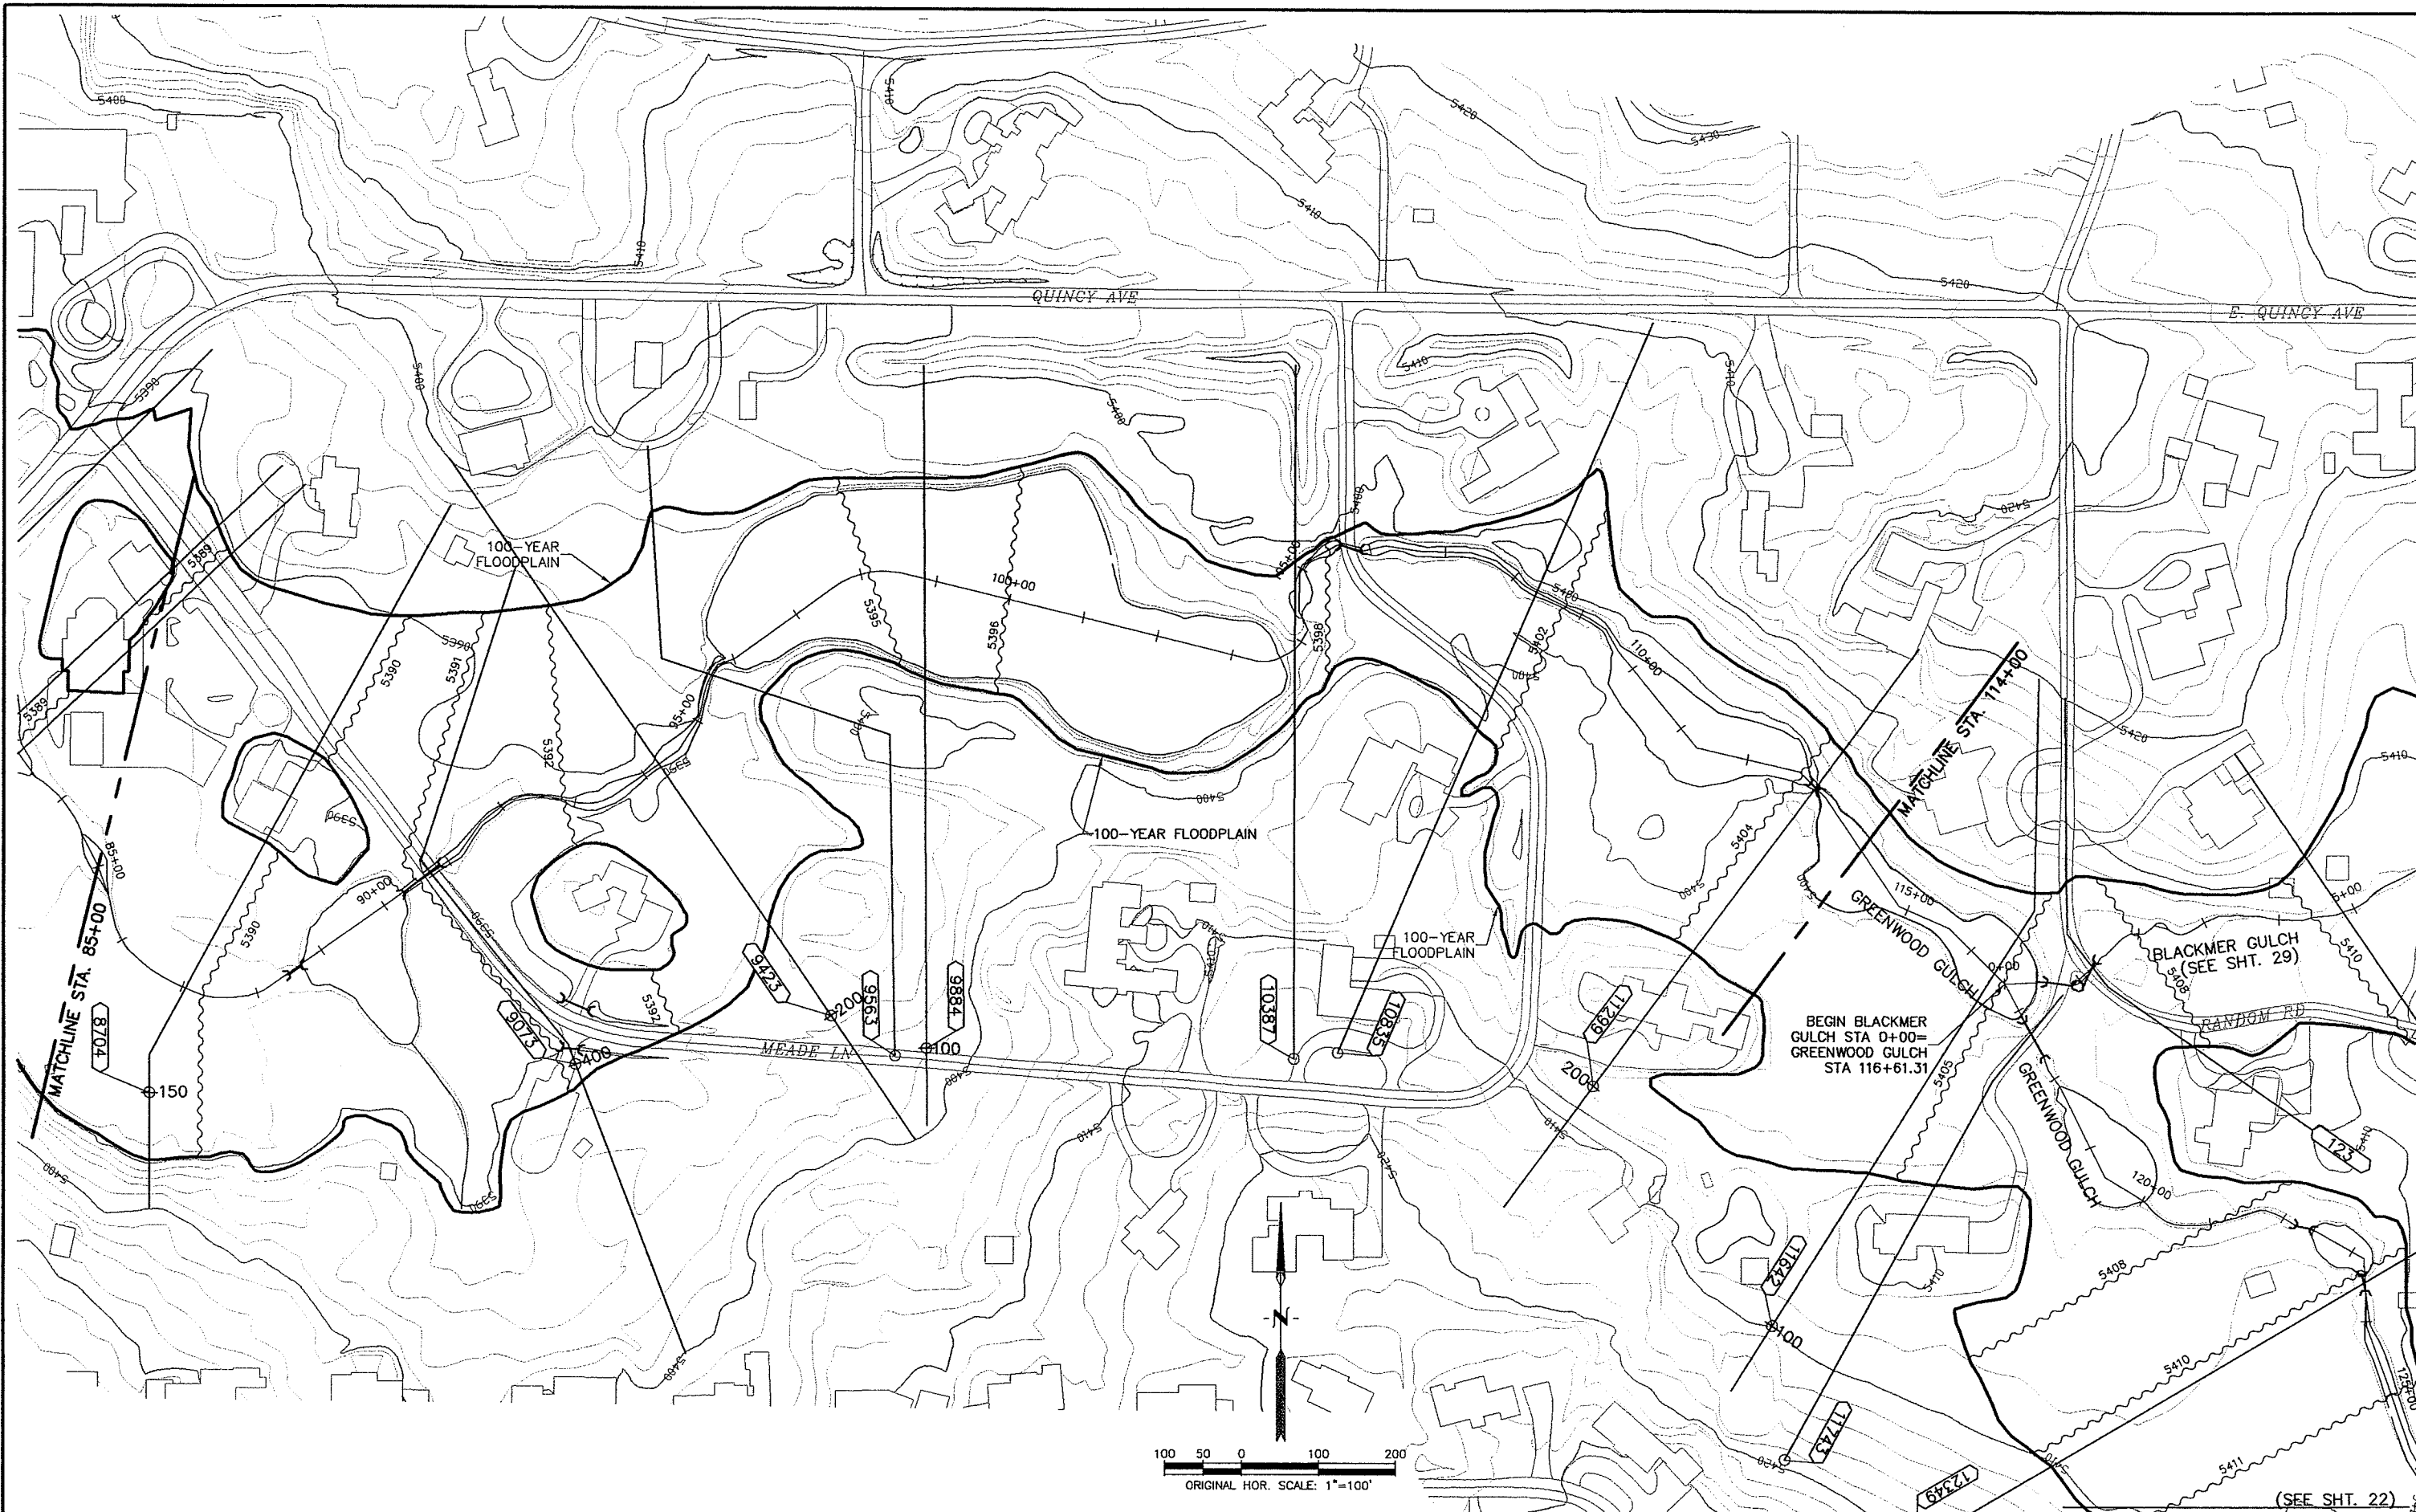

GROUND CONTROL SURVEY BY: MOUNTAIN SURVEY & MAPPING AERIAL PHOTOGRAPHY BY: G-SQUARED, L.L.C. TOPOGRAPHIC MAPPING BY: G-SQUARED, L.L.C. CONTOUR INTERVAL: 2 DATE FLOWN: 12/05/01	WRC ENGINEERING, INC. 950 SOUTH CHERRY STREET, SUITE 404 DENVER, COLORADO 80246 PHONE NO: (303) 757-8513 FAX NO: (303) 758-3208	DESIGNED <u>NEH</u> DATE 6/12/02 DRAWN <u>PAH</u> DATE 6/15/02 CHECKED _____ DATE _____ REVISED _____ DATE _____ AS-BUILT _____ DATE _____	ARAPAHOE COUNTY • DENVER • DENVER WATER DEPARTMENT LITTLETON • GREENWOOD VILLAGE • CHERRY HILLS VILLAGE SOUTH SUBURBAN PARKS AND RECREATION DISTRICT URBAN DRAINAGE AND FLOOD CONTROL DISTRICT	FLOOD HAZARD AREA DELINEATION FOR LITTLE DRY CREEK (ARAPCO) AND TRIBUTARIES	PLAN GREENWOOD GULCH STA. 85+00 TO STA. 114+00	SHEET 21A OF 34
---	---	--	---	---	--	--------------------

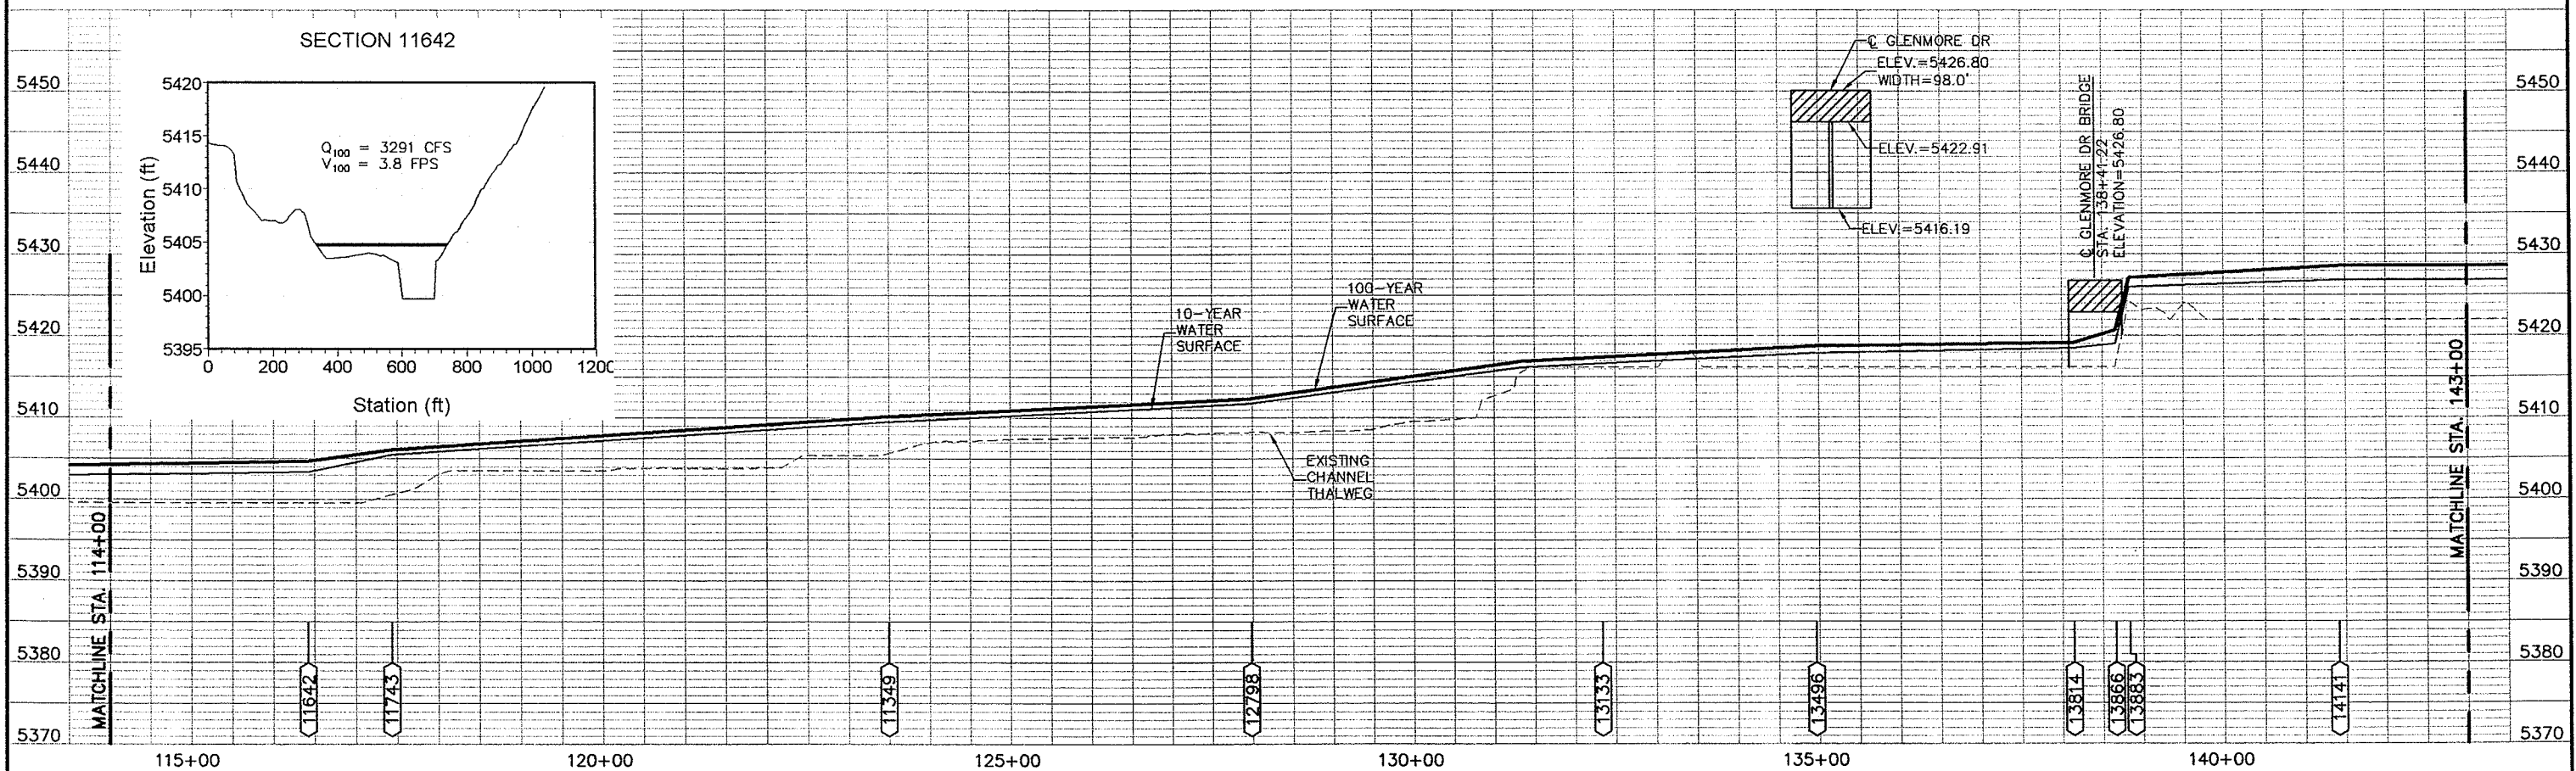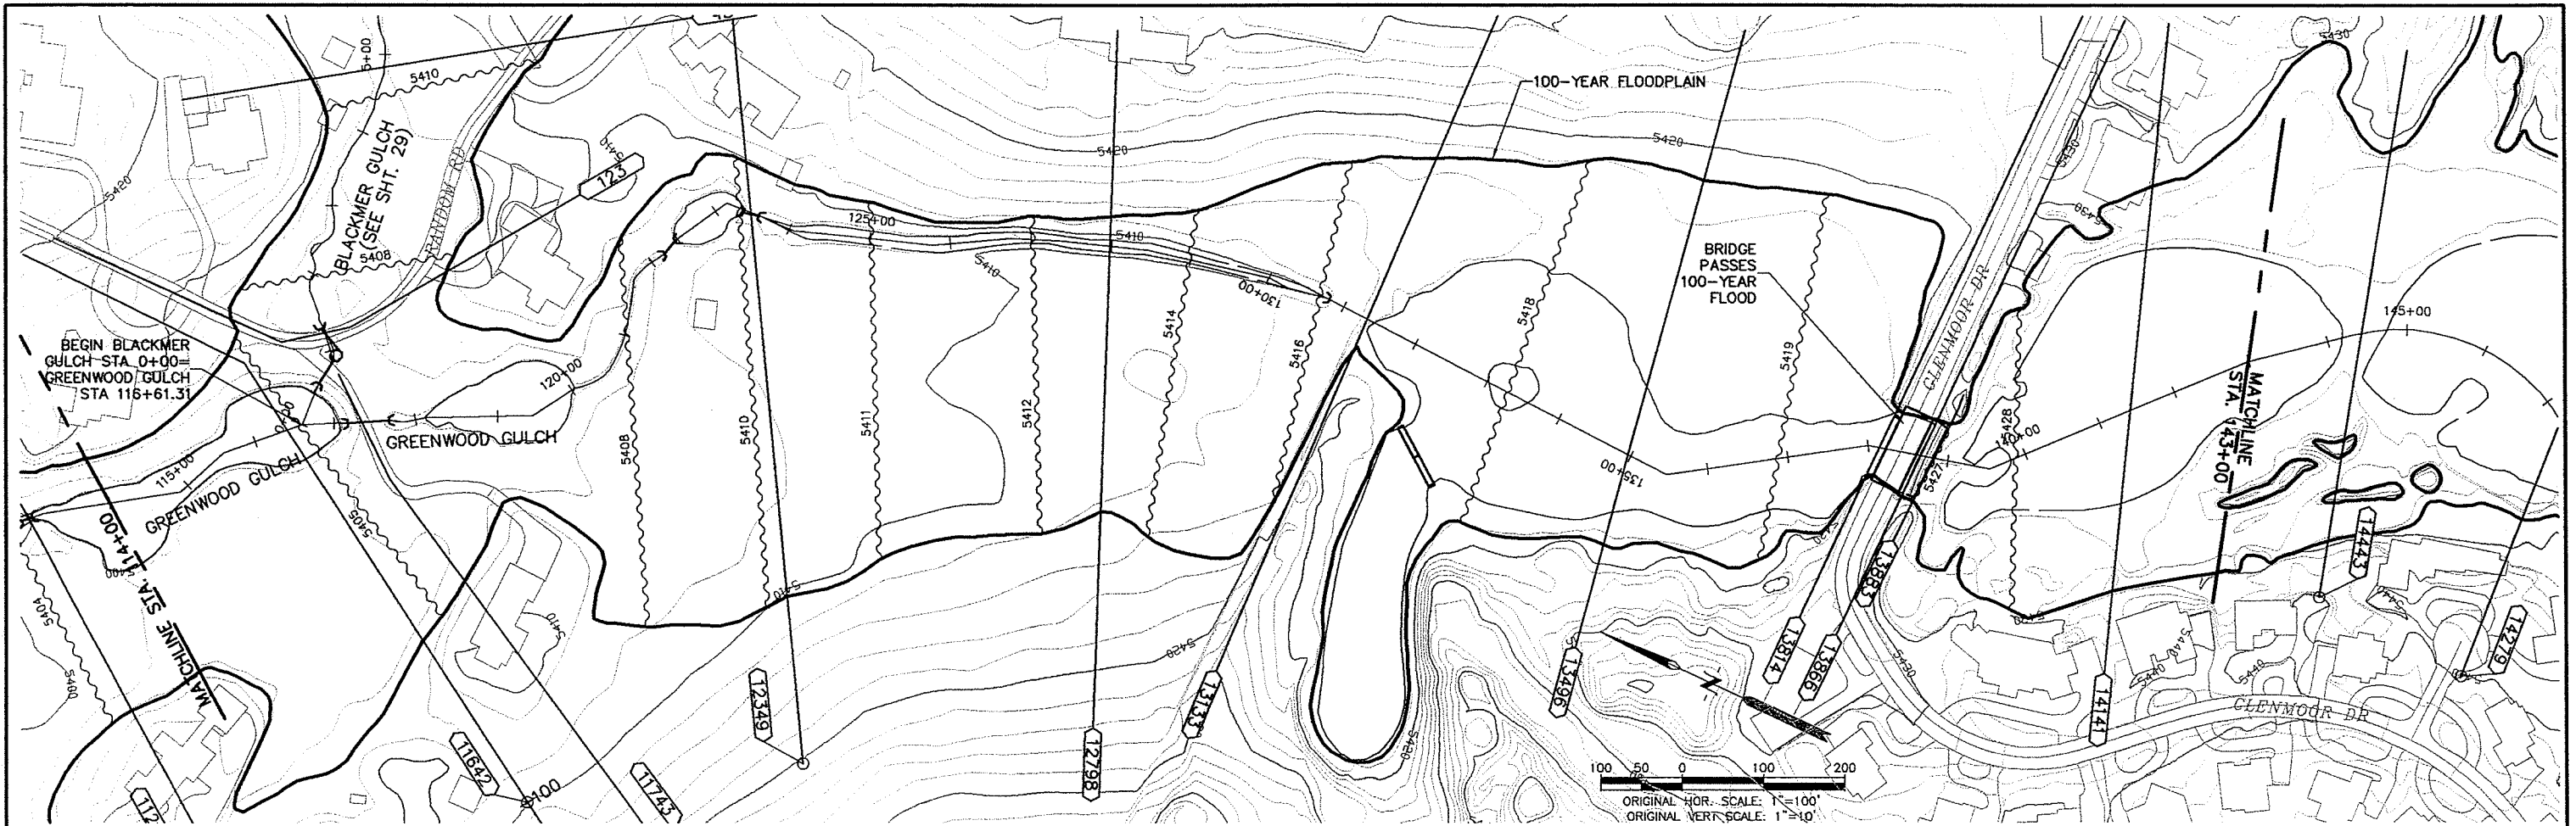

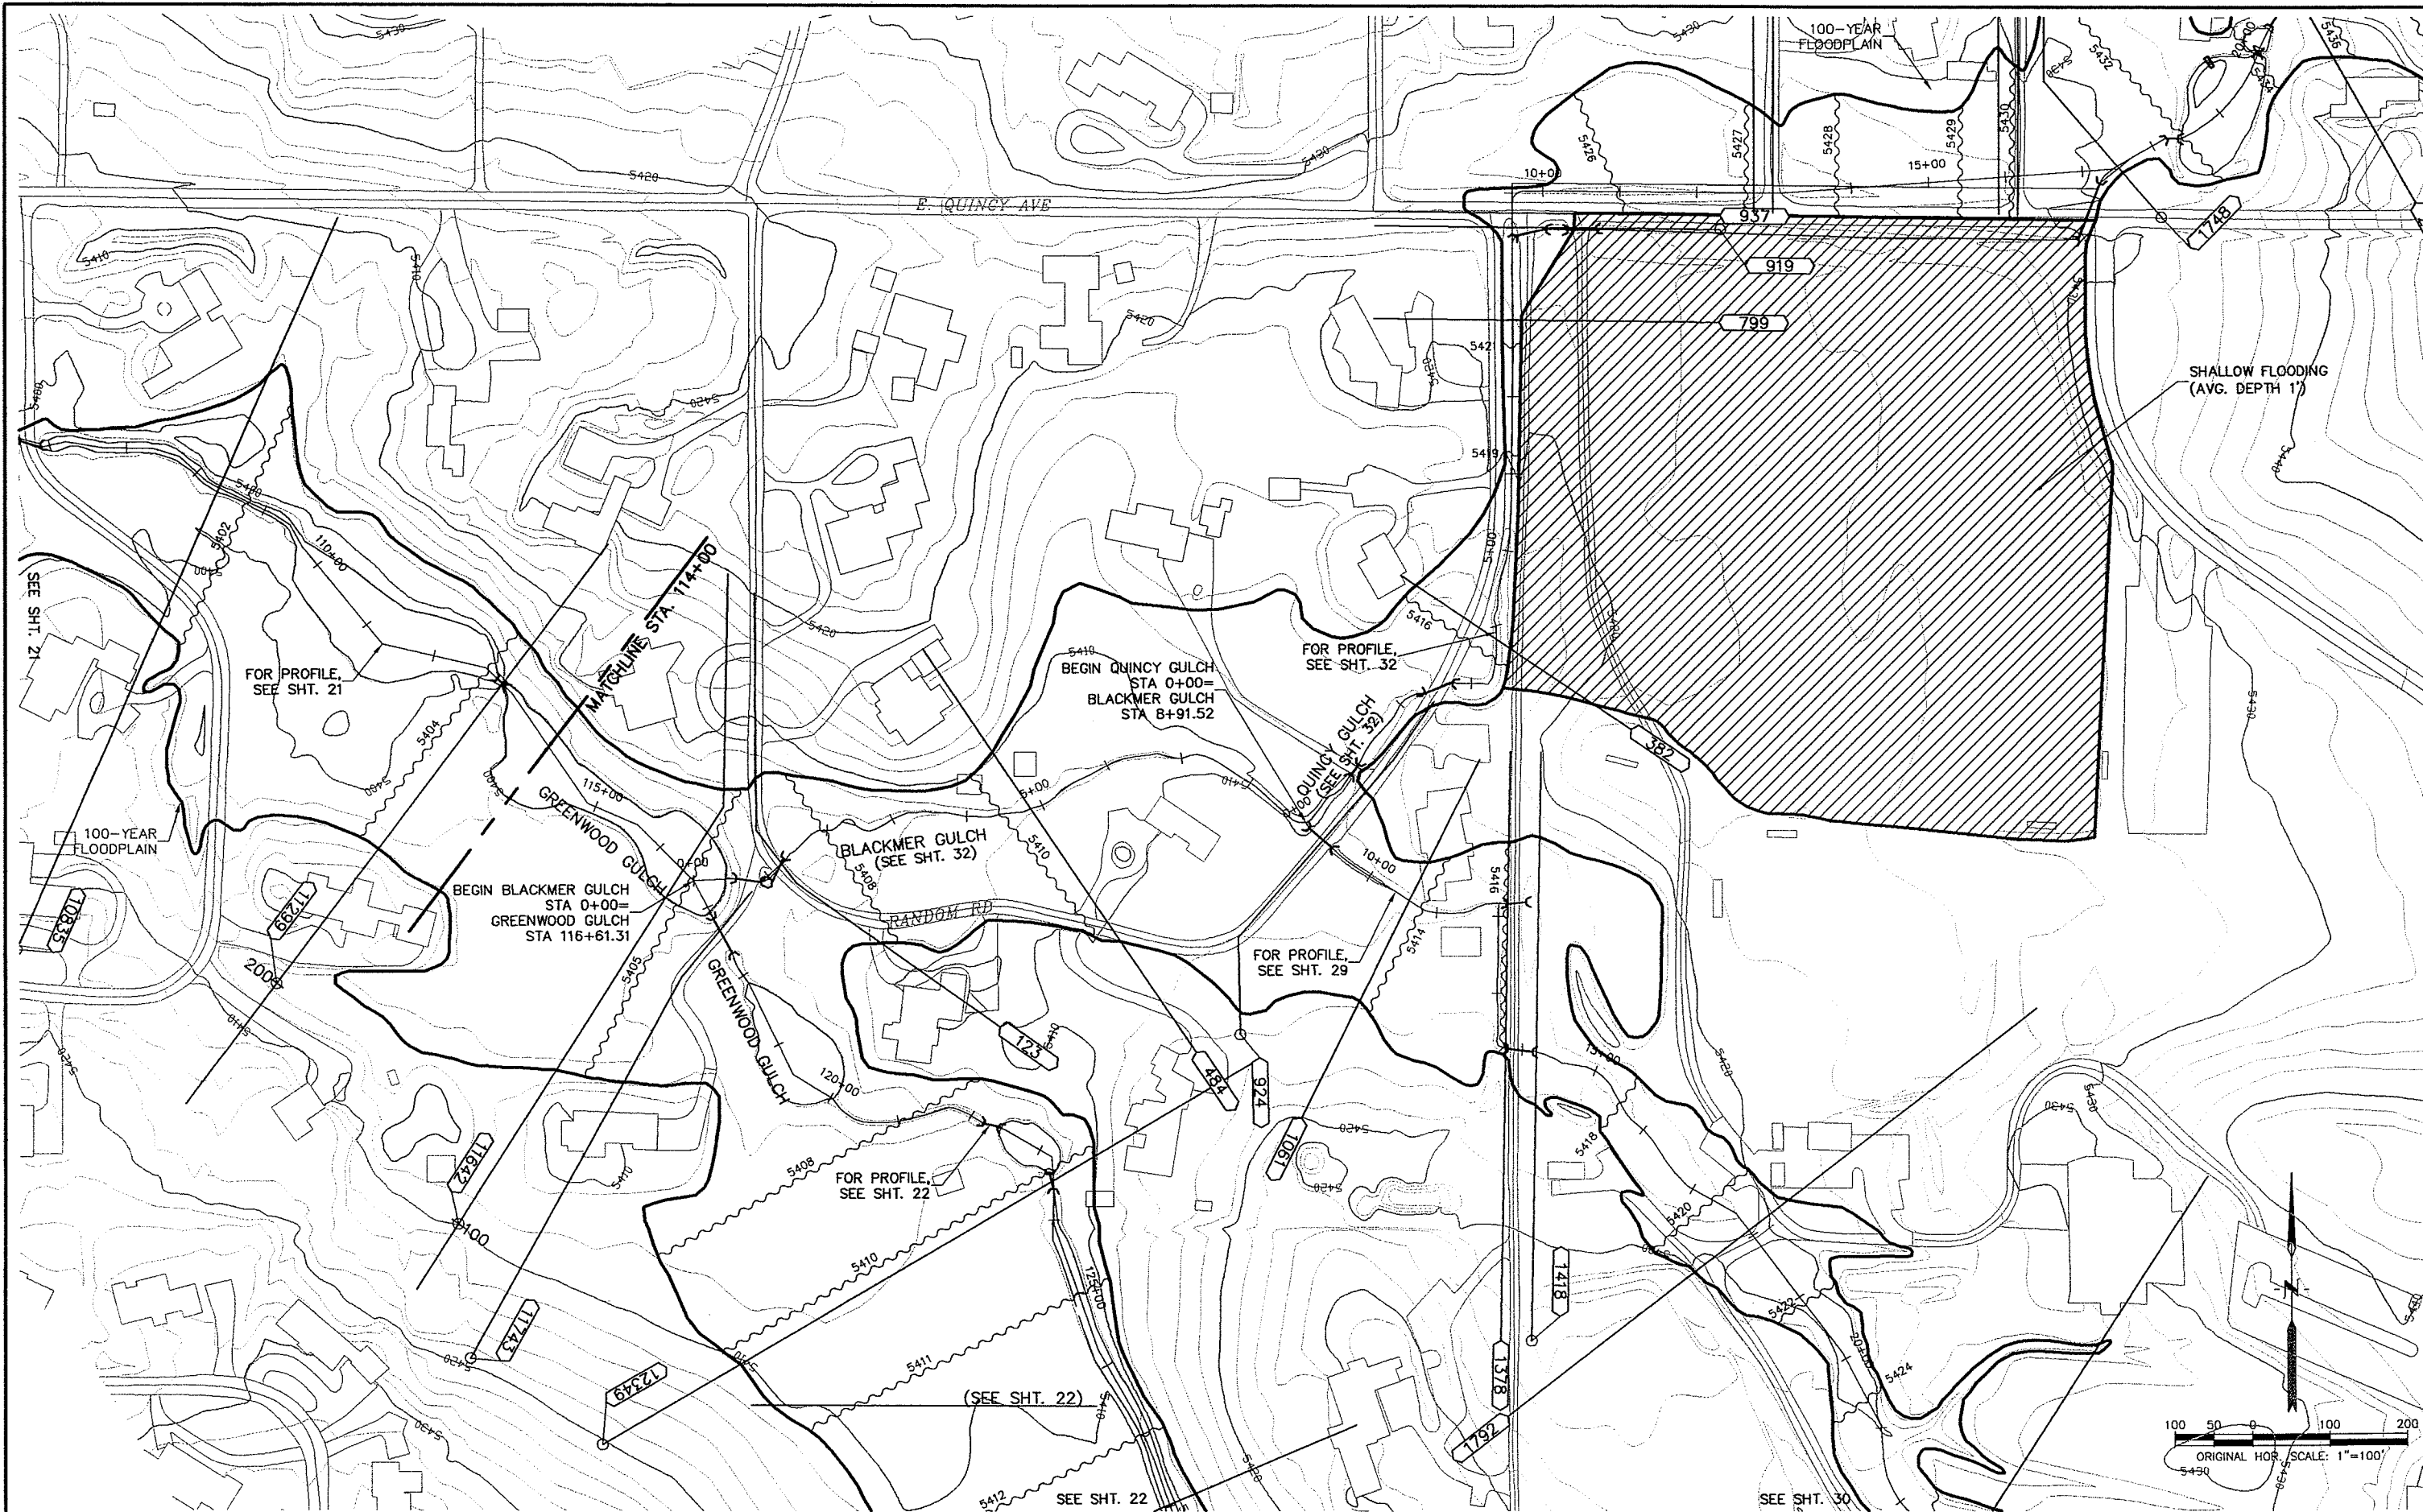

GROUND CONTROL SURVEY BY: MOUNTAIN SURVEY & MAPPING
AERIAL PHOTOGRAPHY BY: G-SQUARED, L.L.C.
TOPOGRAPHIC MAPPING BY: G-SQUARED, L.L.C.
CONTOUR INTERVAL: 2 DATE FLOWN: 12/05/01



ENGINEERING, INC.
950 SOUTH CHERRY STREET,
SUITE 404
DENVER, COLORADO 80246
PHONE NO: (303) 757-8513
FAX NO: (303) 758-3208



DESIGNED	NEH	DATE	6/12/02
DRAWN	PAH	DATE	6/15/02
CHECKED		DATE	
REVISED		DATE	
AS-BUILT		DATE	



**ARAPAHOE COUNTY • DENVER • DENVER WATER DEPARTMENT
LITTLETON • GREENWOOD VILLAGE • CHERRY HILLS VILLAGE
SOUTH SUBURBAN PARKS AND RECREATION DISTRICT
URBAN DRAINAGE AND FLOOD CONTROL DISTRICT**



**FLOOD HAZARD AREA DELINEATION
FOR LITTLE DRY CREEK (ARAPCO)
AND TRIBUTARIES**



**GREENWOOD GULCH, BLACKMER
GULCH, & QUINCY GULCH
CONFLUENCE PLAN**

**SHEET
23 OF 34**

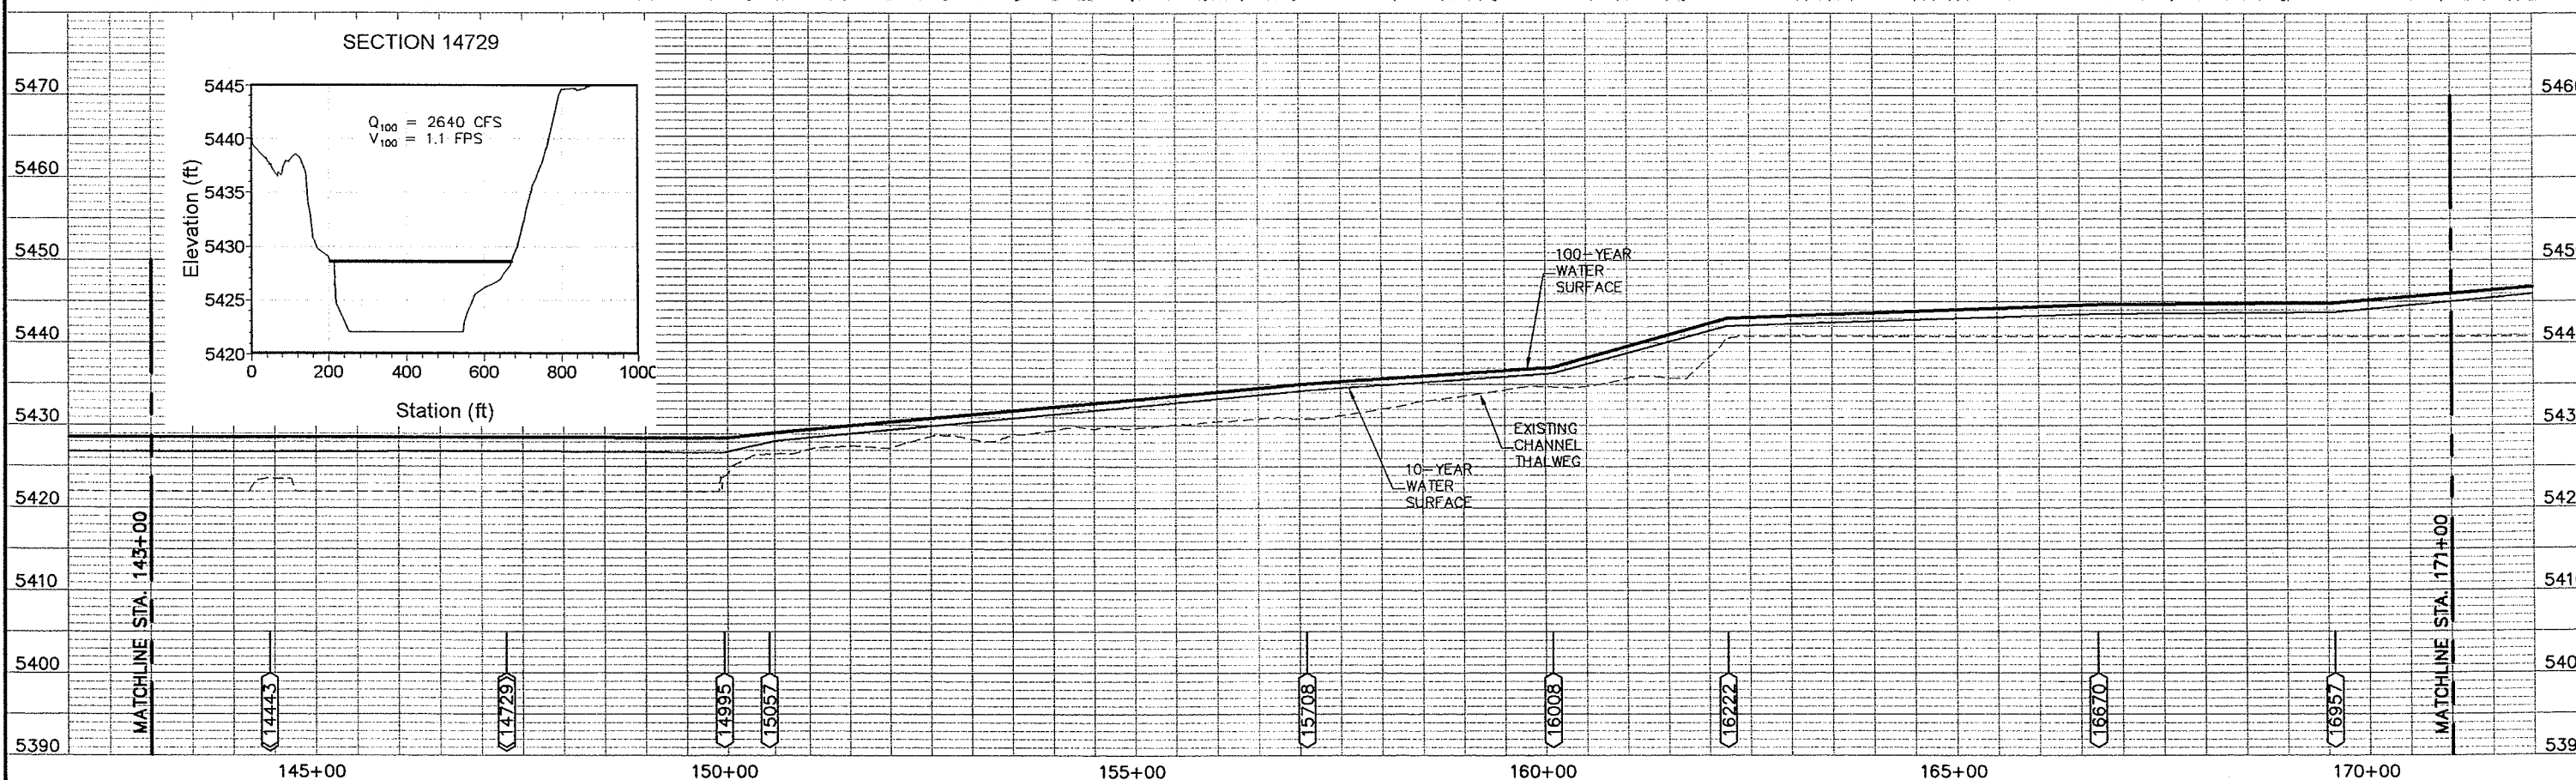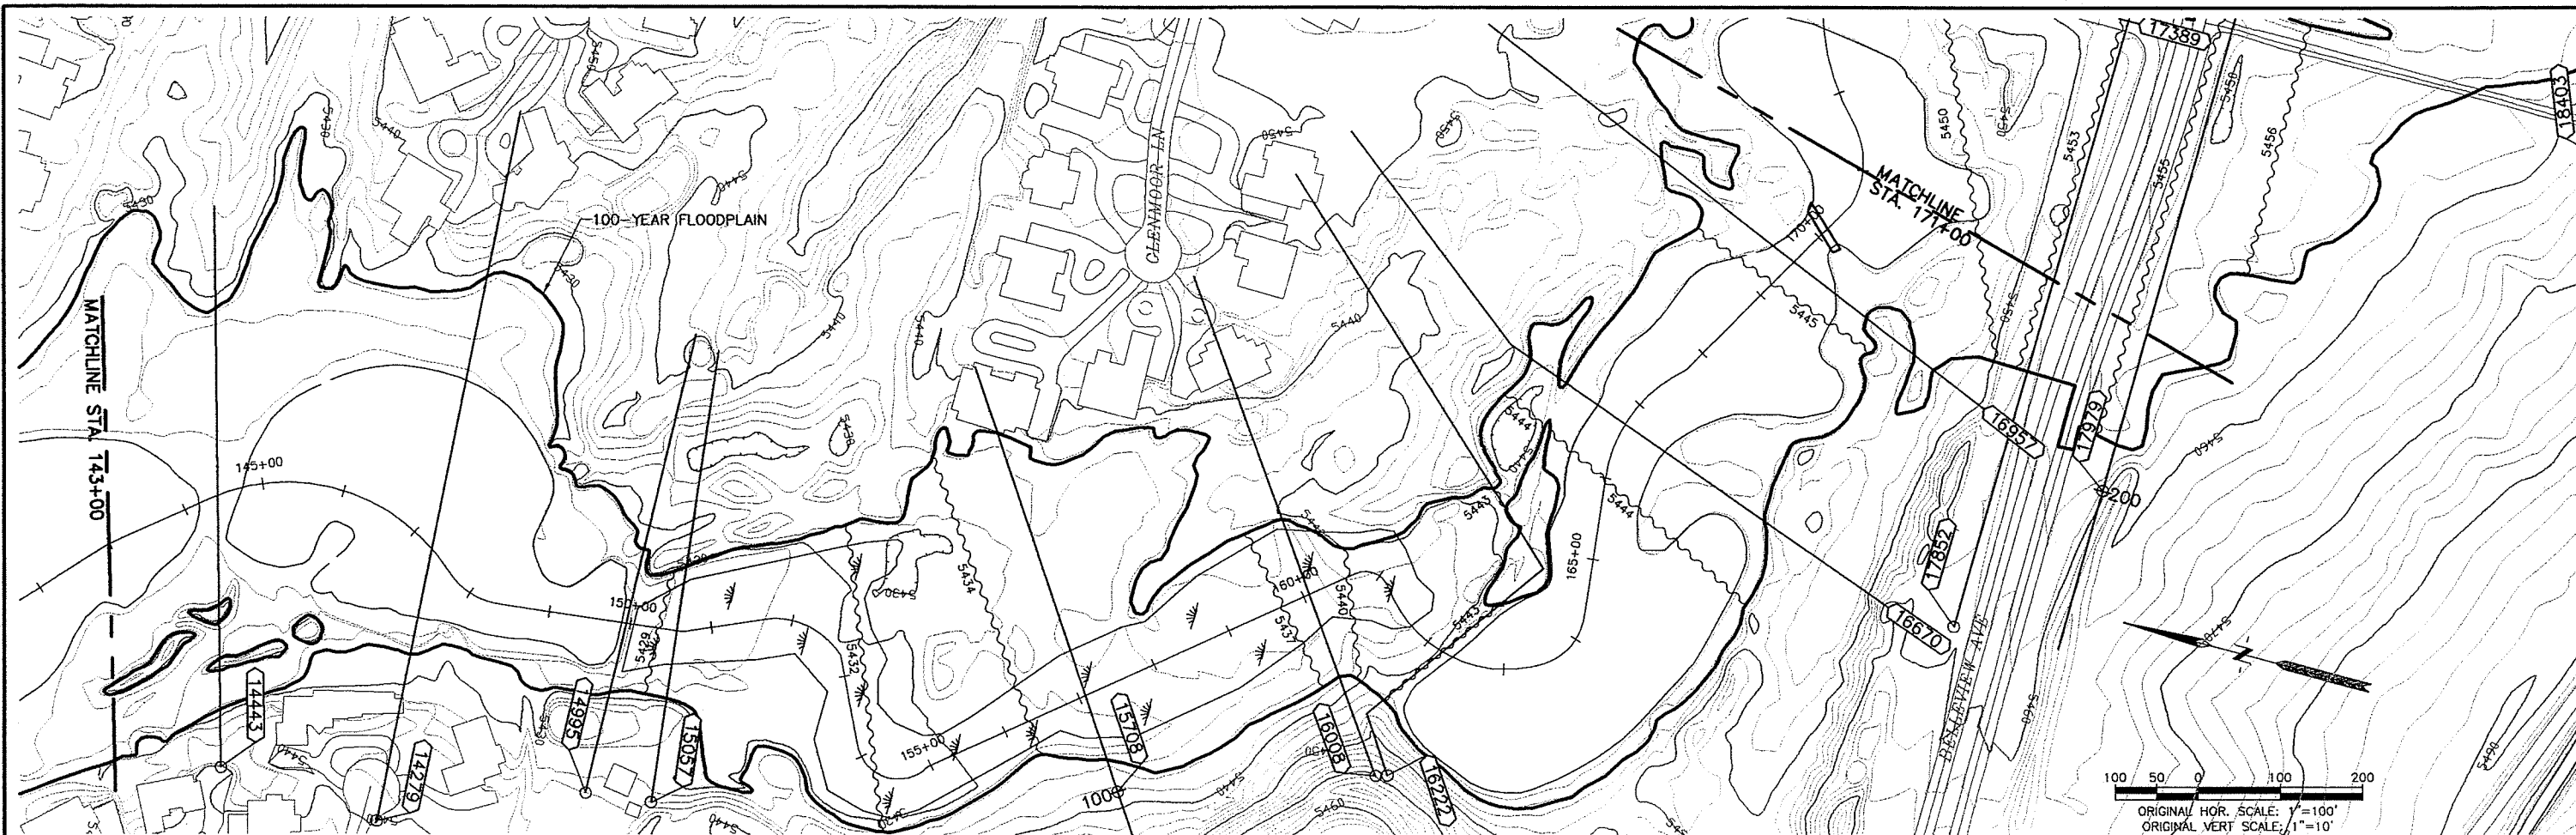

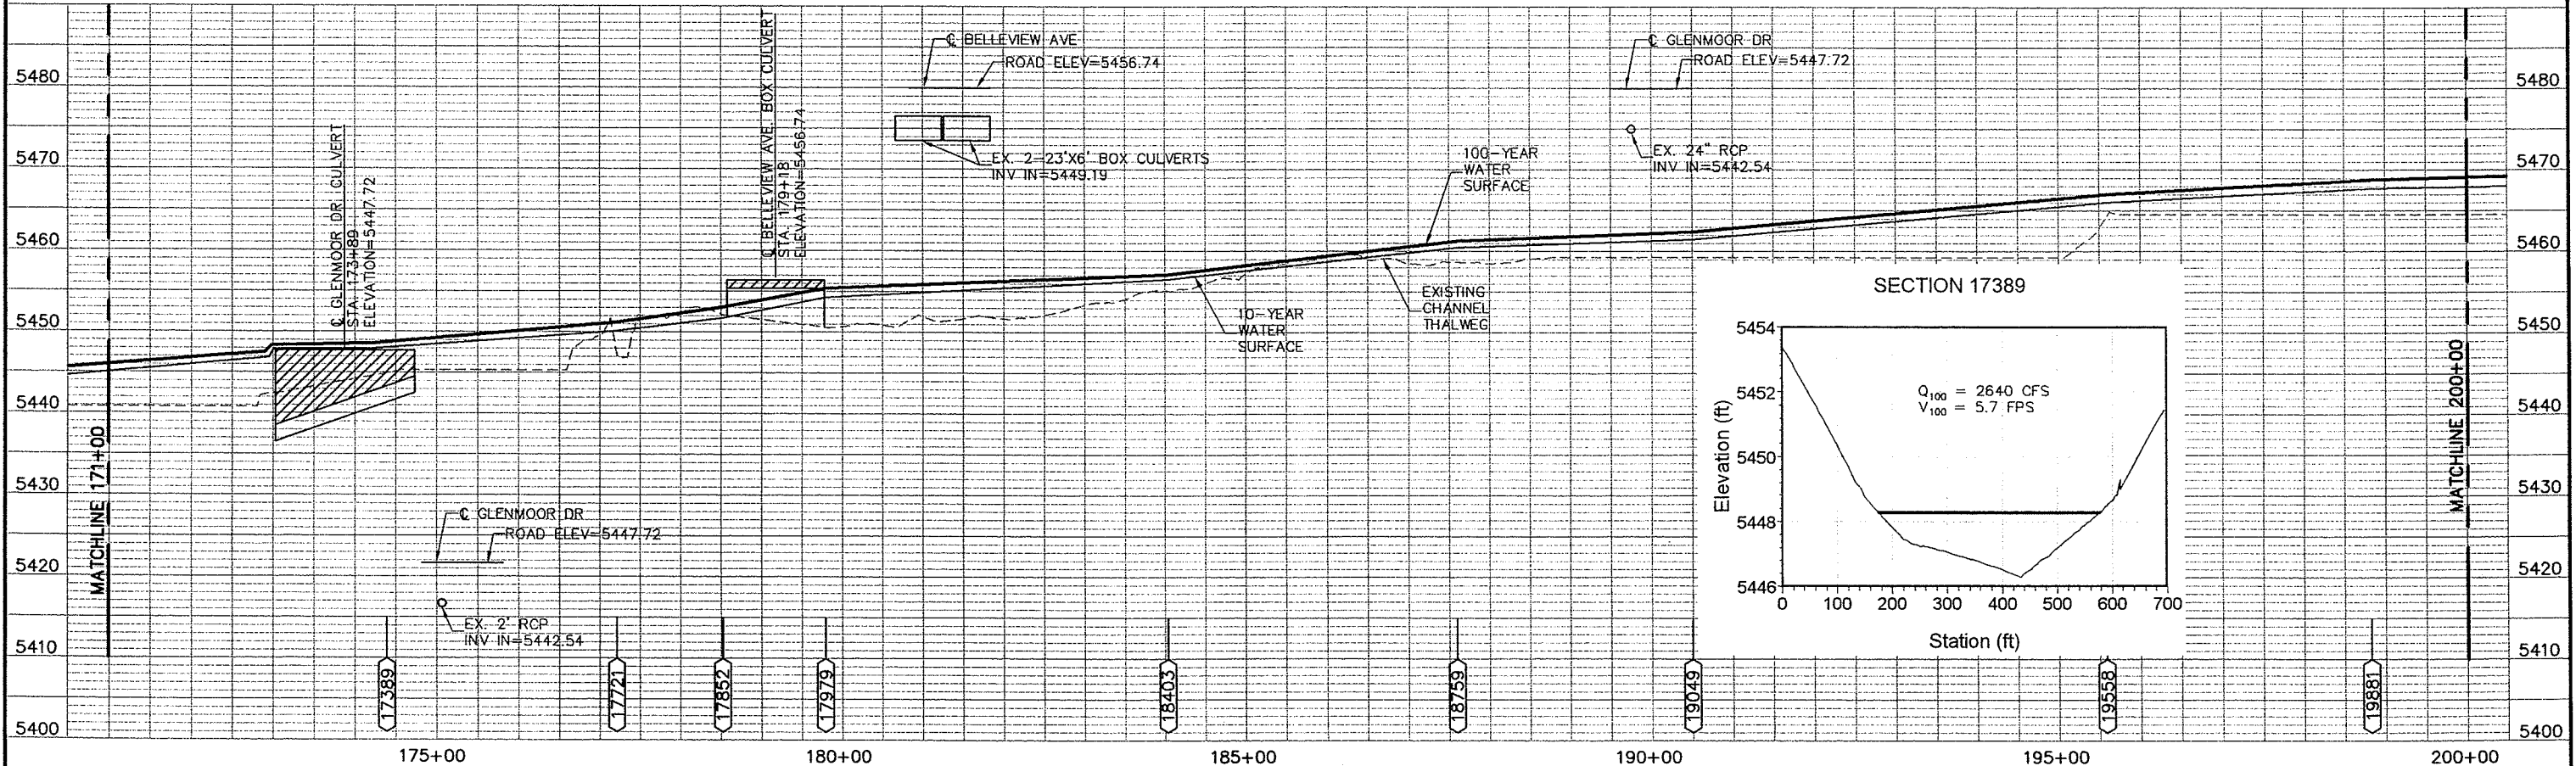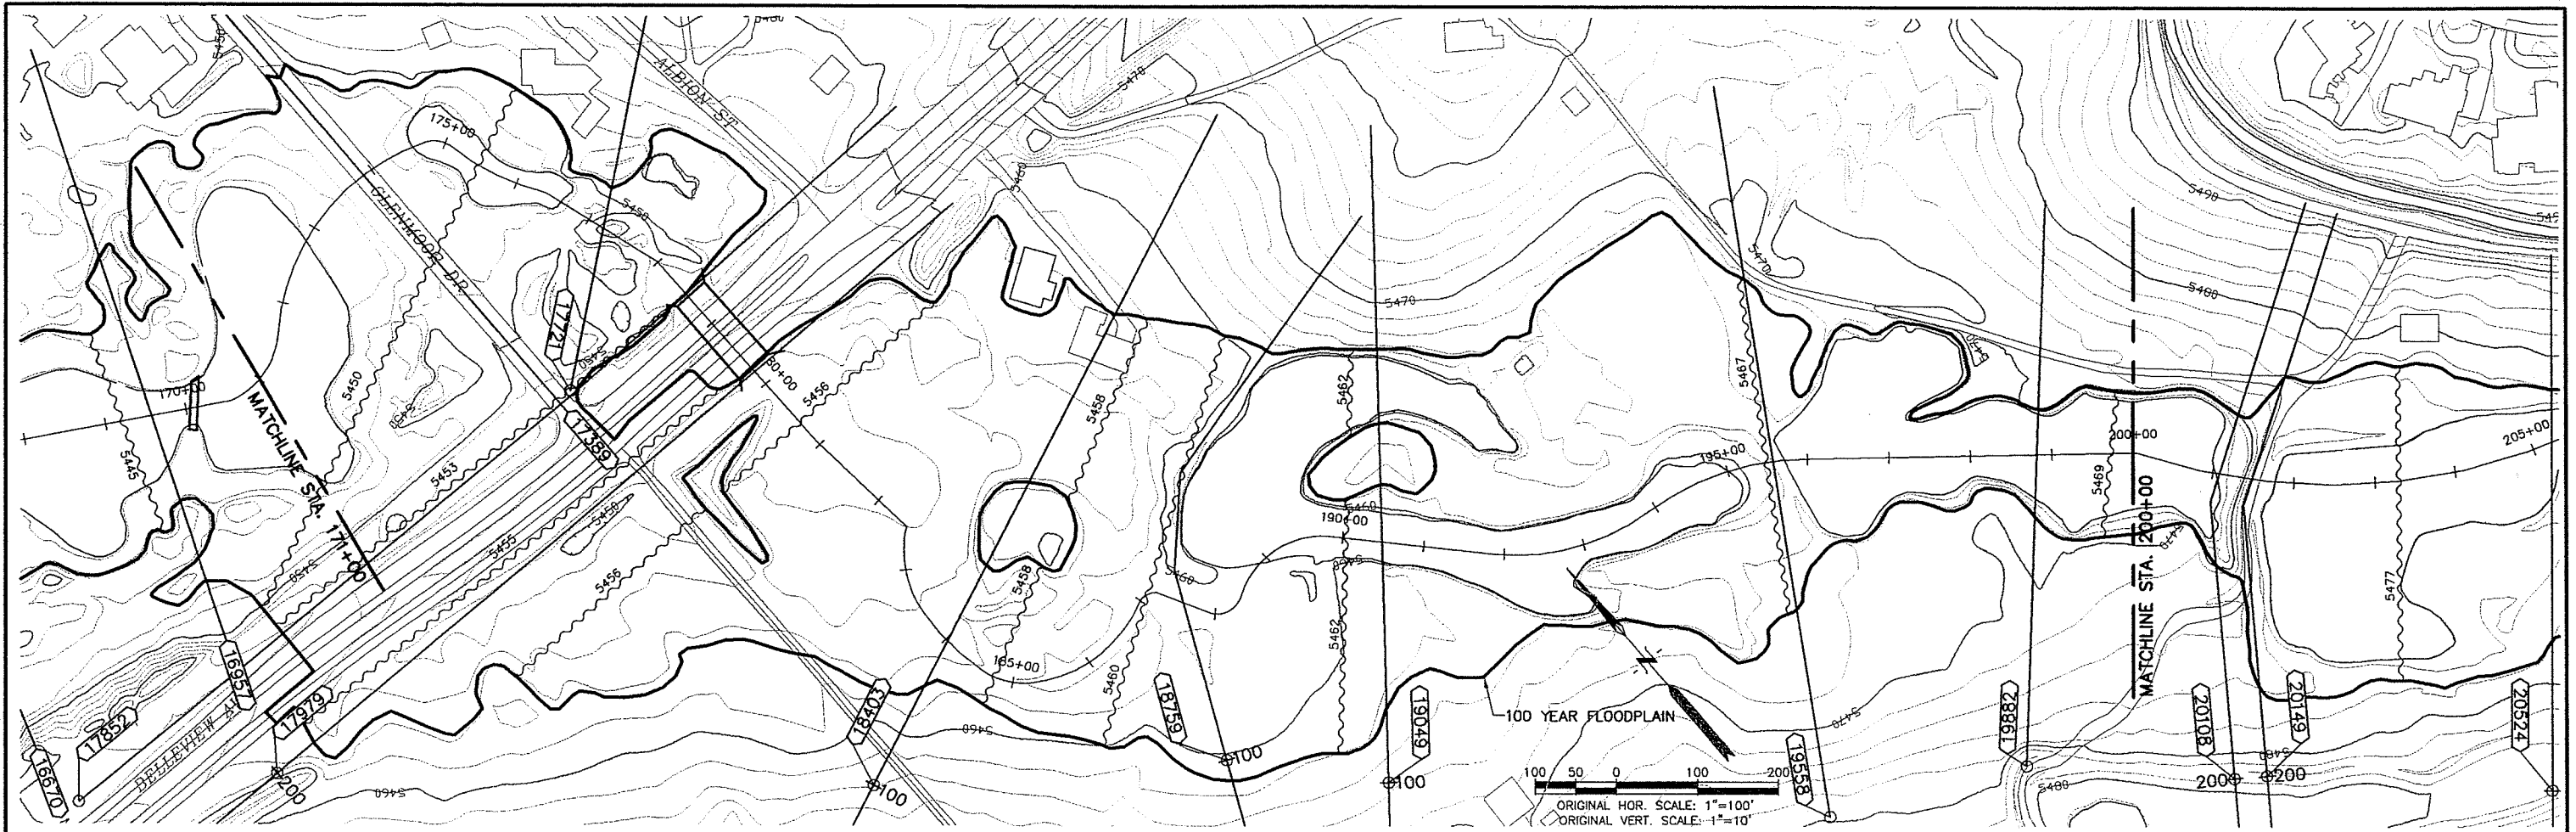

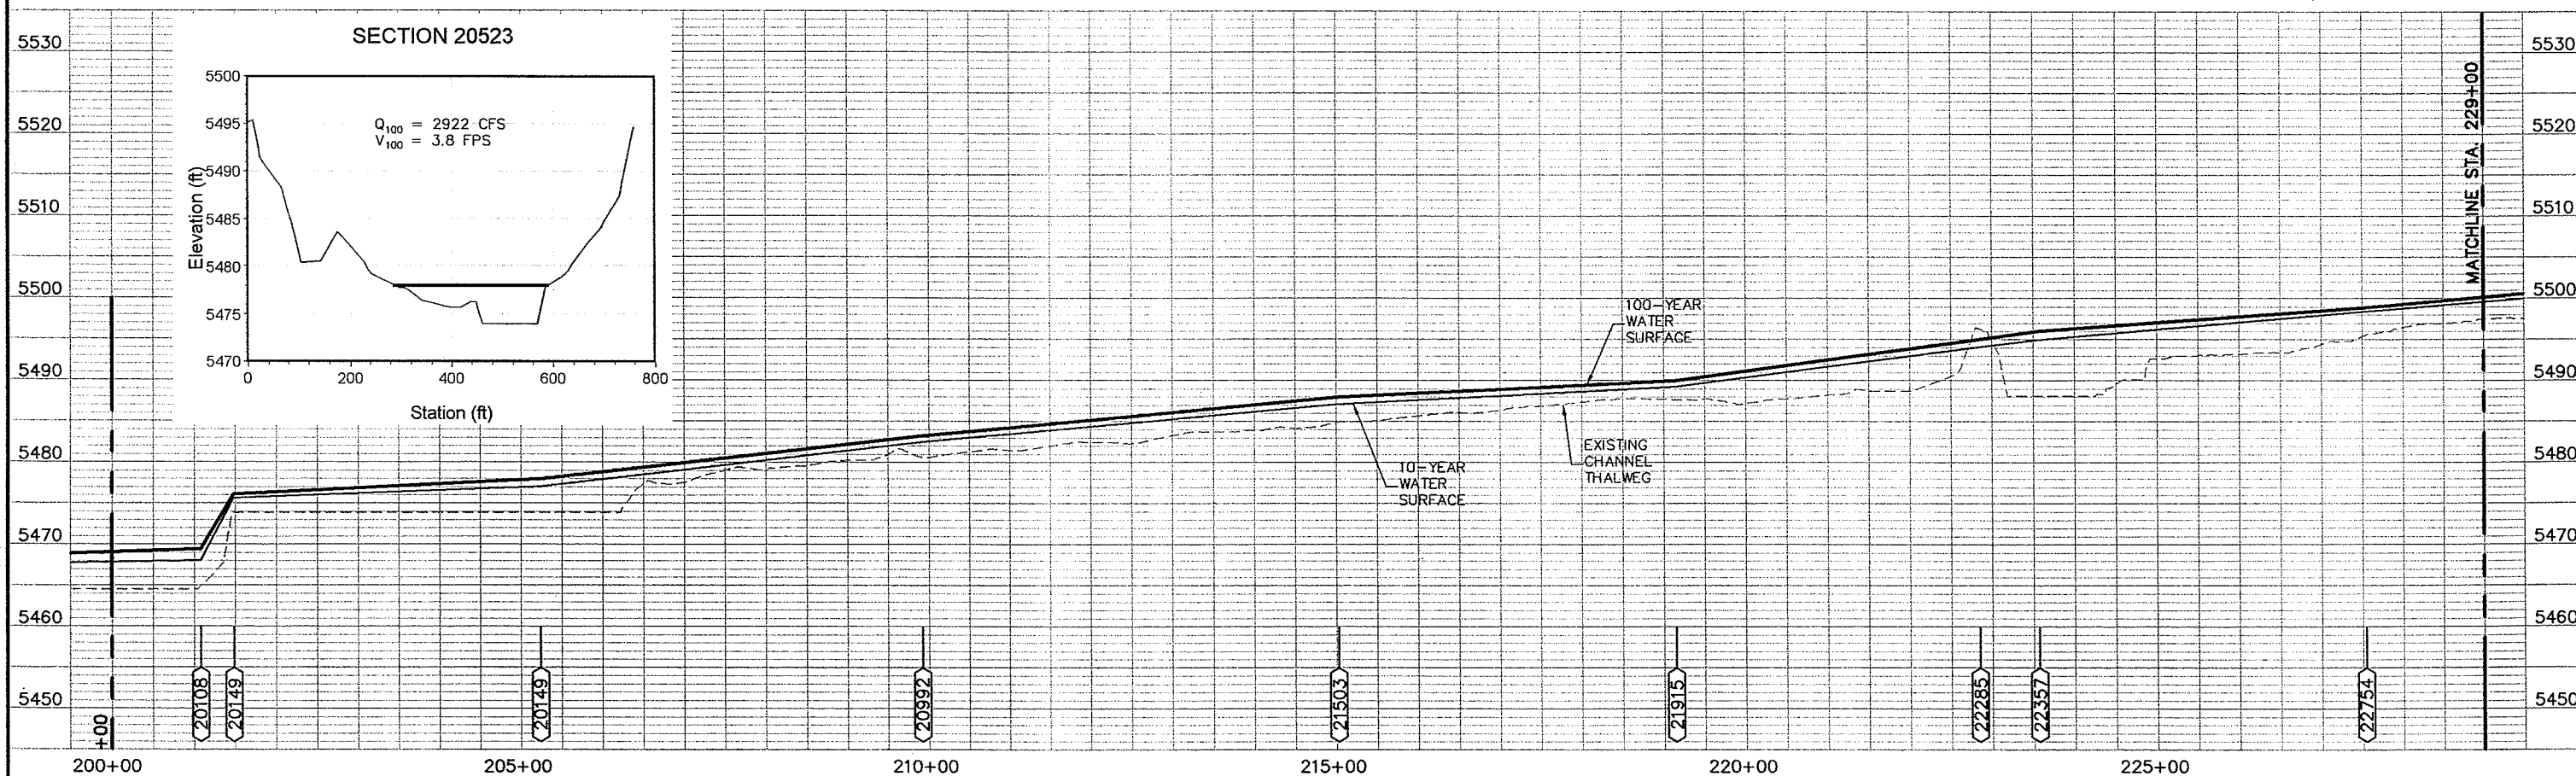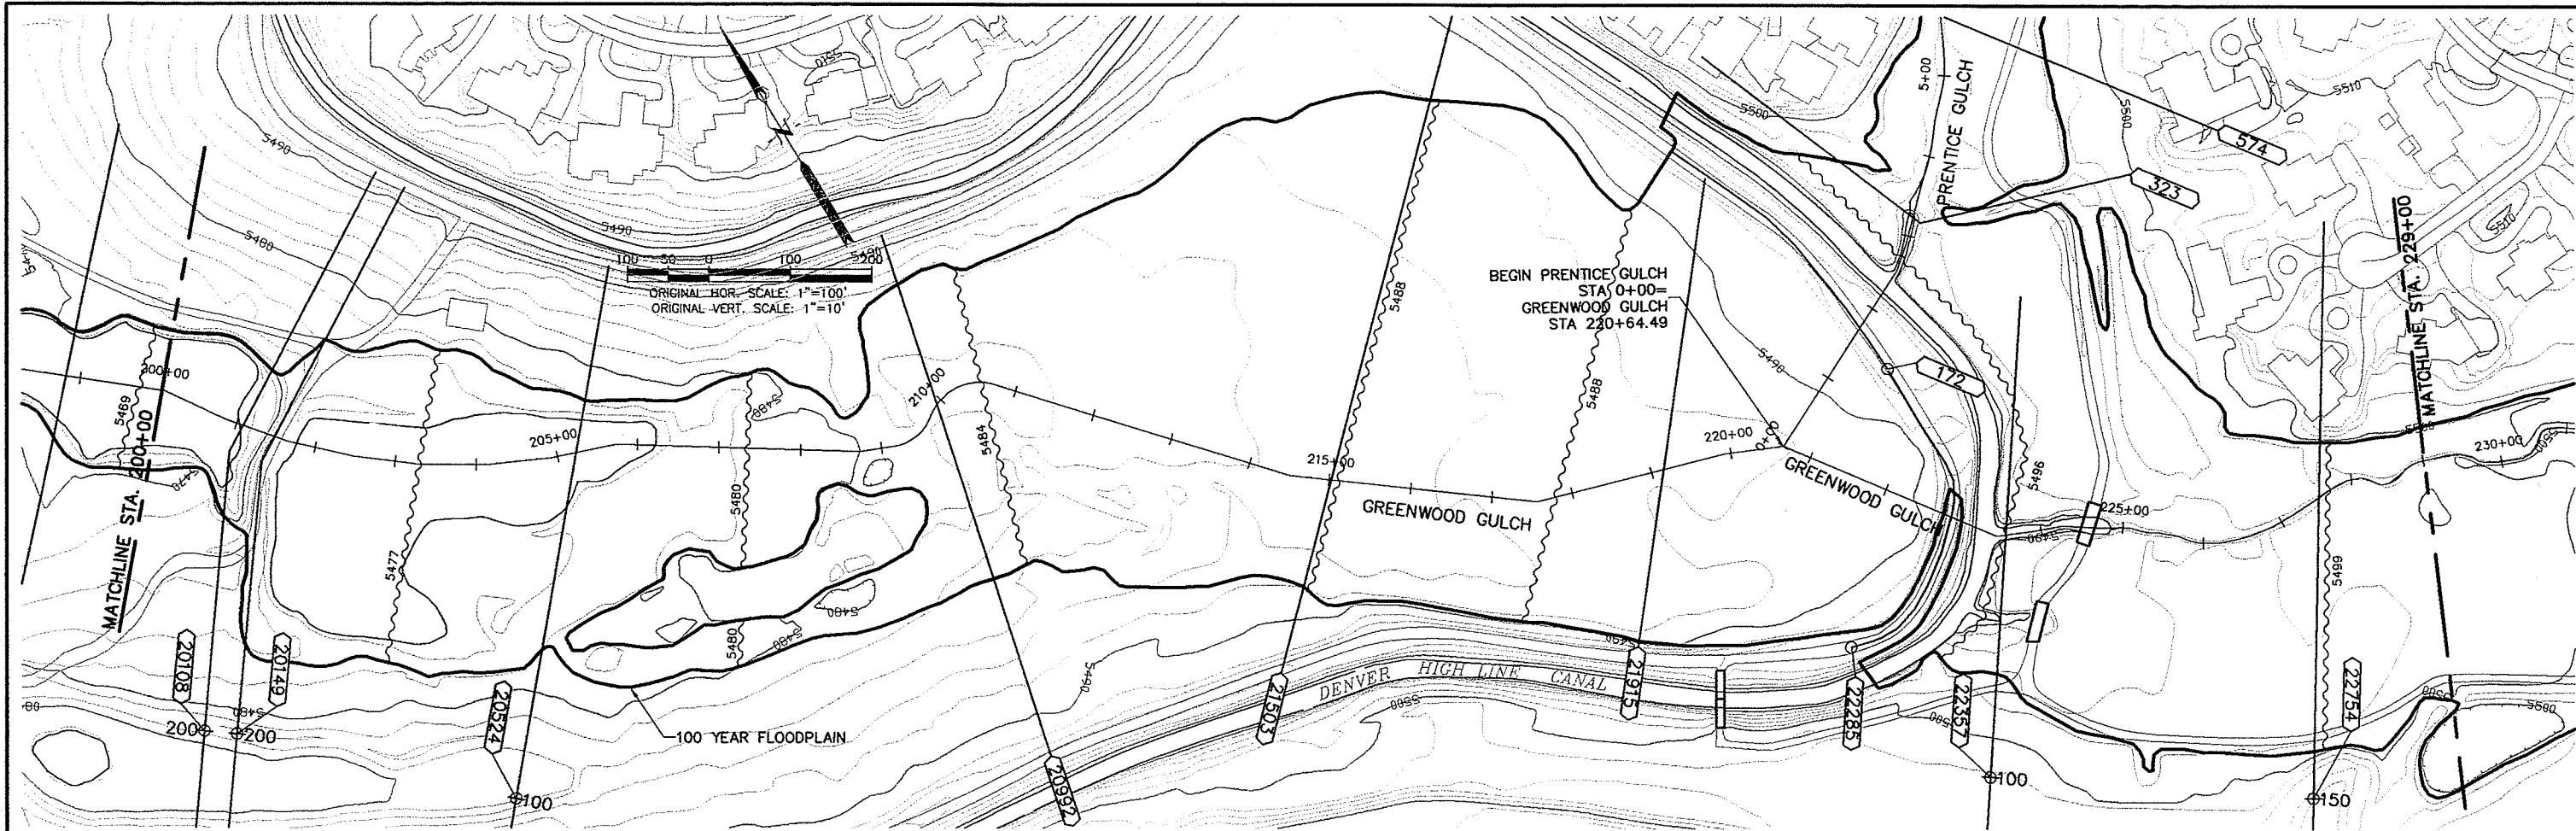

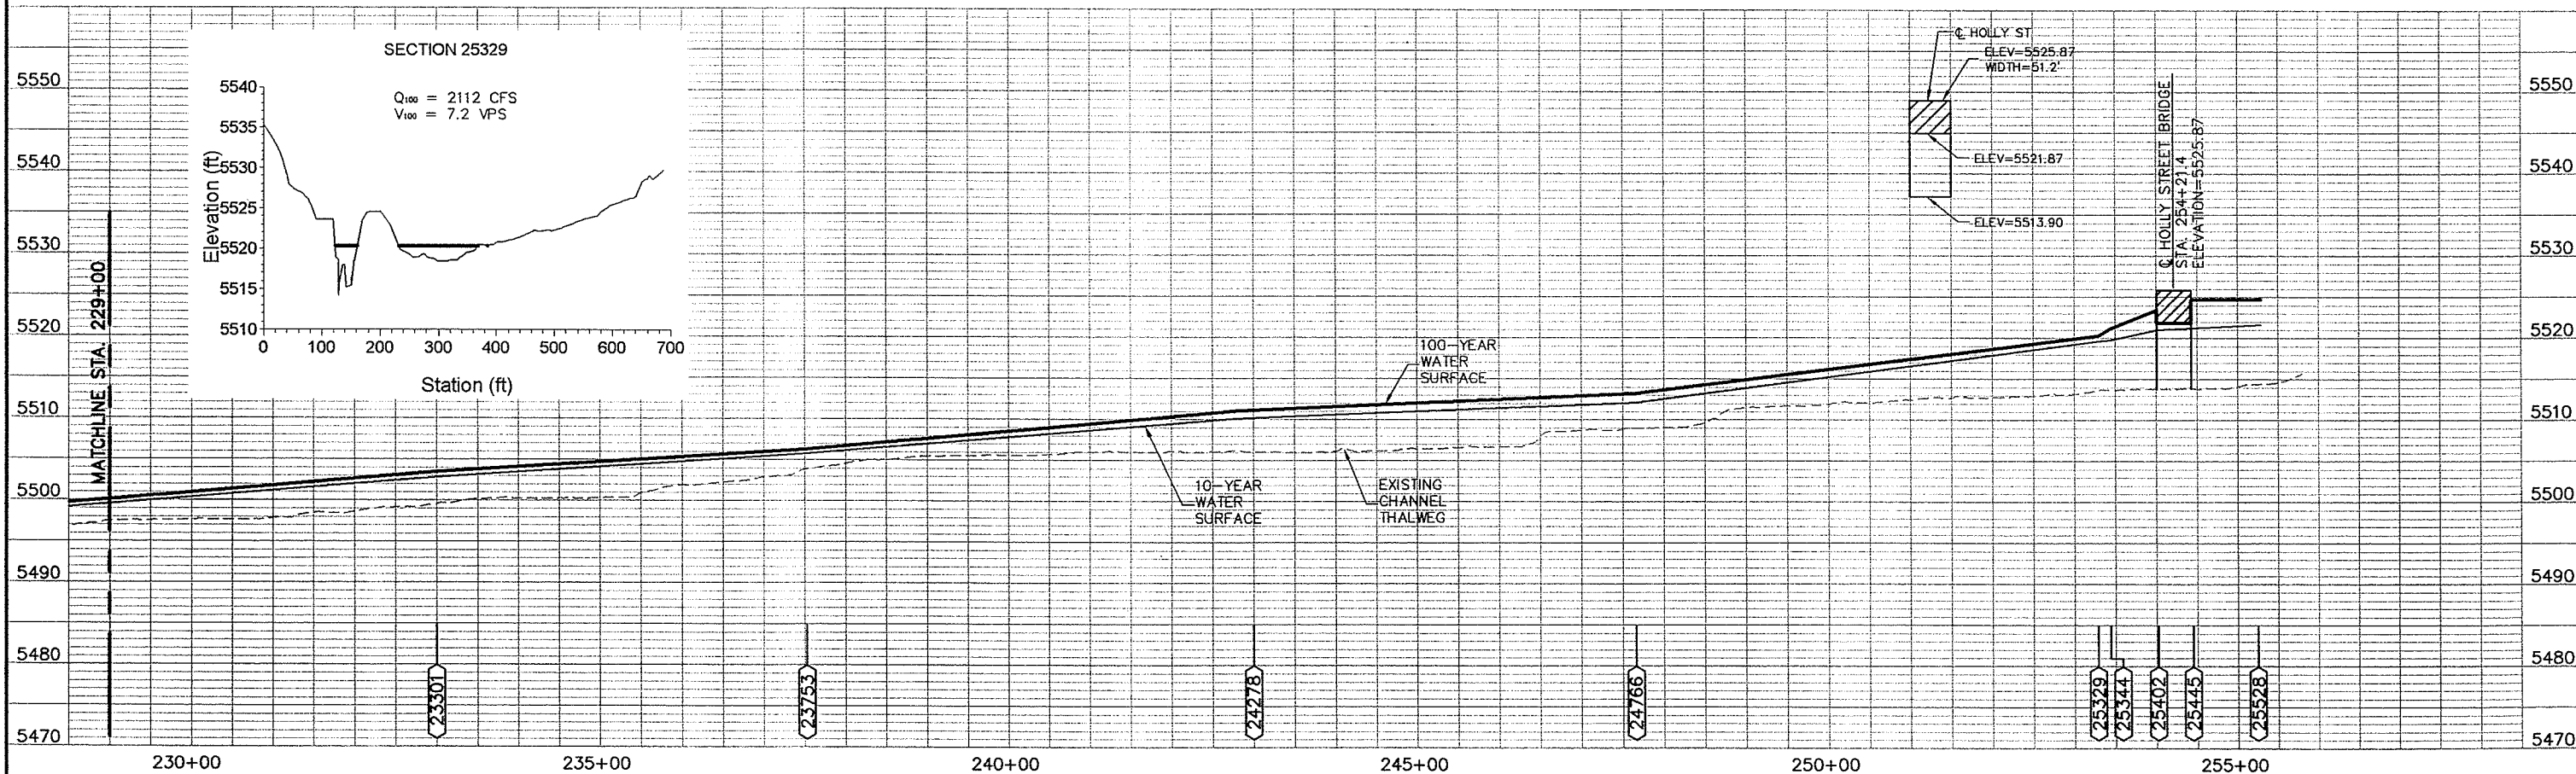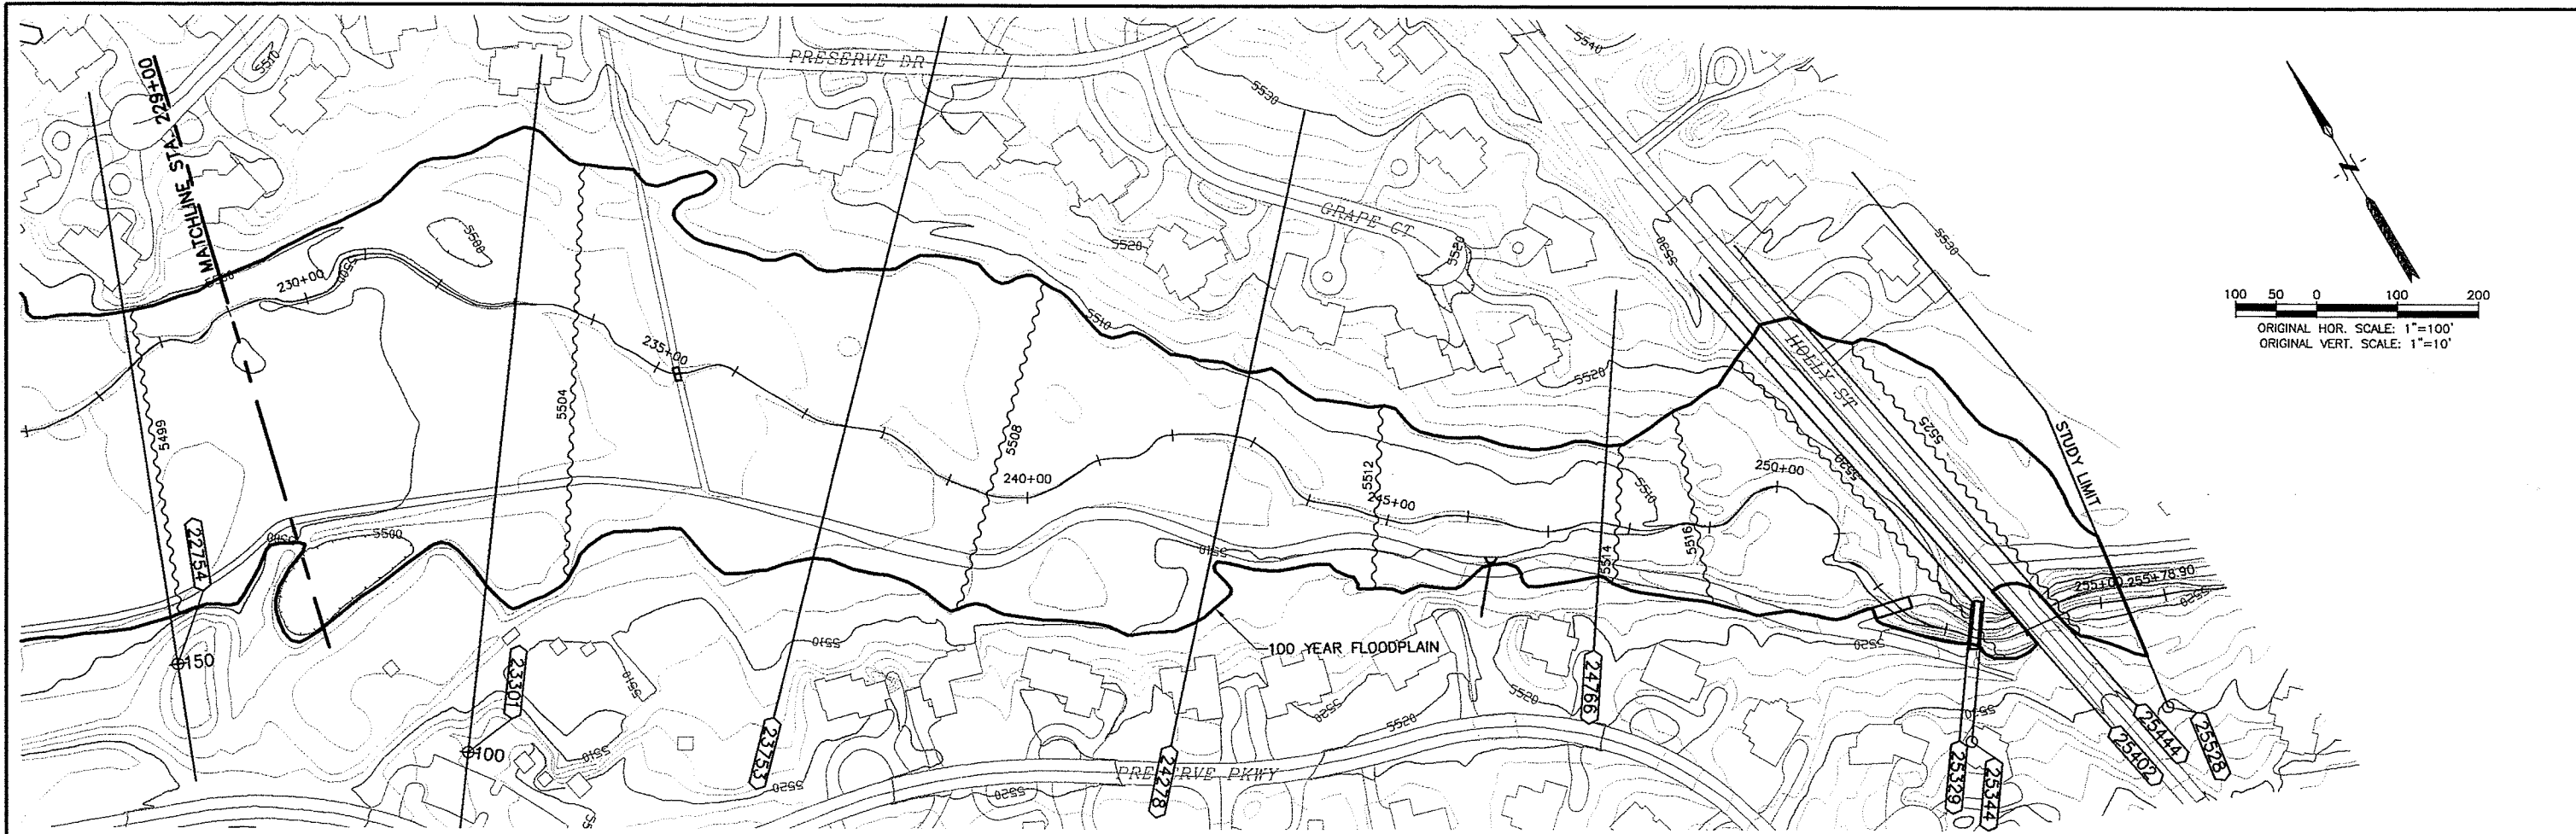

GROUND CONTROL SURVEY BY: MOUNTAIN SURVEY & MAPPING
AERIAL PHOTOGRAPHY BY: G-SQUARED, L.L.C.
TOPOGRAPHIC MAPPING BY: G-SQUARED, L.L.C.
CONTOUR INTERVAL: 2 DATE FLOWN: 12/05/01

WRC ENGINEERING, INC.
950 SOUTH CHERRY STREET,
SUITE 404
DENVER, COLORADO 80246
PHONE NO: (303) 757-8513
FAX NO: (303) 758-3208



DESIGNED: NEH
DRAWN: PAH
CHECKED: _____
REVISED: _____
AS-BUILT: _____
DATE: 6/12/02
DATE: 6/15/02
DATE: _____
DATE: _____
DATE: _____



ARAPAHOE COUNTY • DENVER • DENVER WATER DEPARTMENT
LITTLETON • GREENWOOD VILLAGE • CHERRY HILLS VILLAGE
SOUTH SUBURBAN PARKS AND RECREATION DISTRICT
URBAN DRAINAGE AND FLOOD CONTROL DISTRICT

FLOOD HAZARD AREA DELINEATION
FOR LITTLE DRY CREEK (ARAPCO)
AND TRIBUTARIES



PLAN AND PROFILE
GREENWOOD GULCH
STA. 229+00 TO STA. 255+78

SHEET
27 OF 34

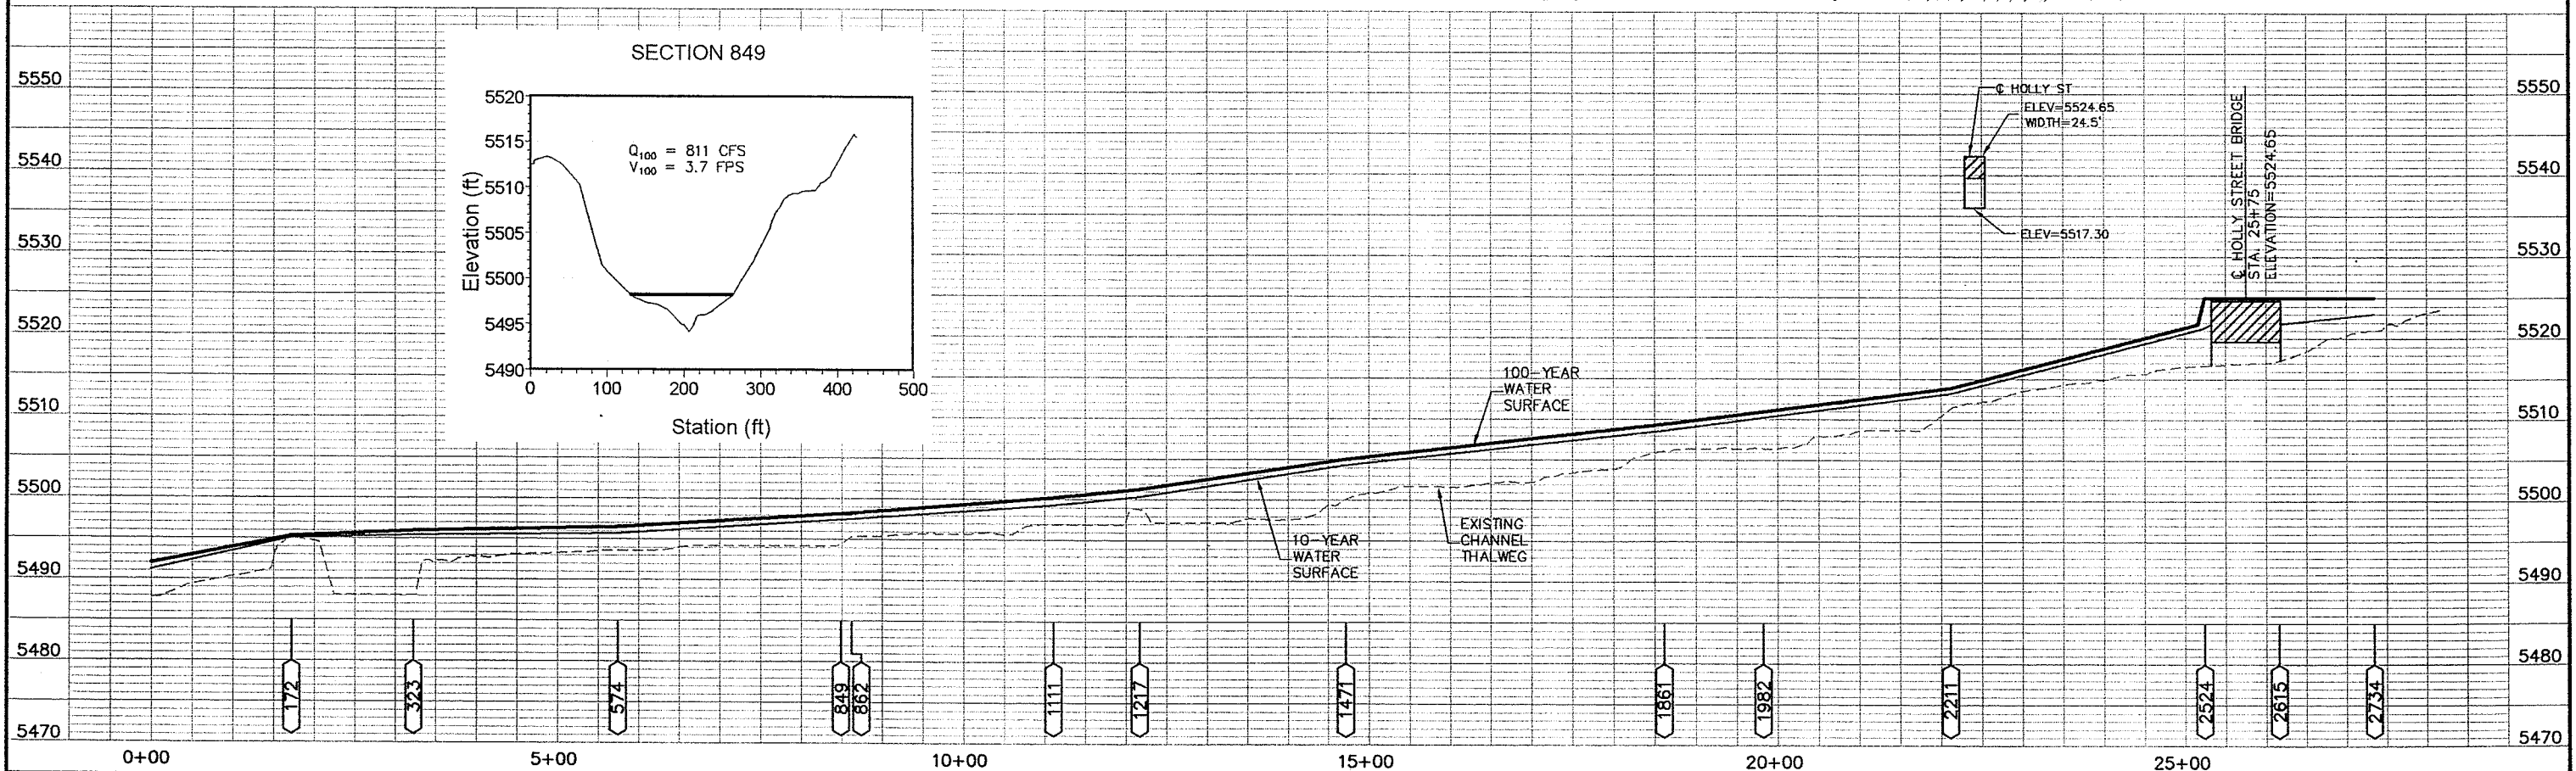
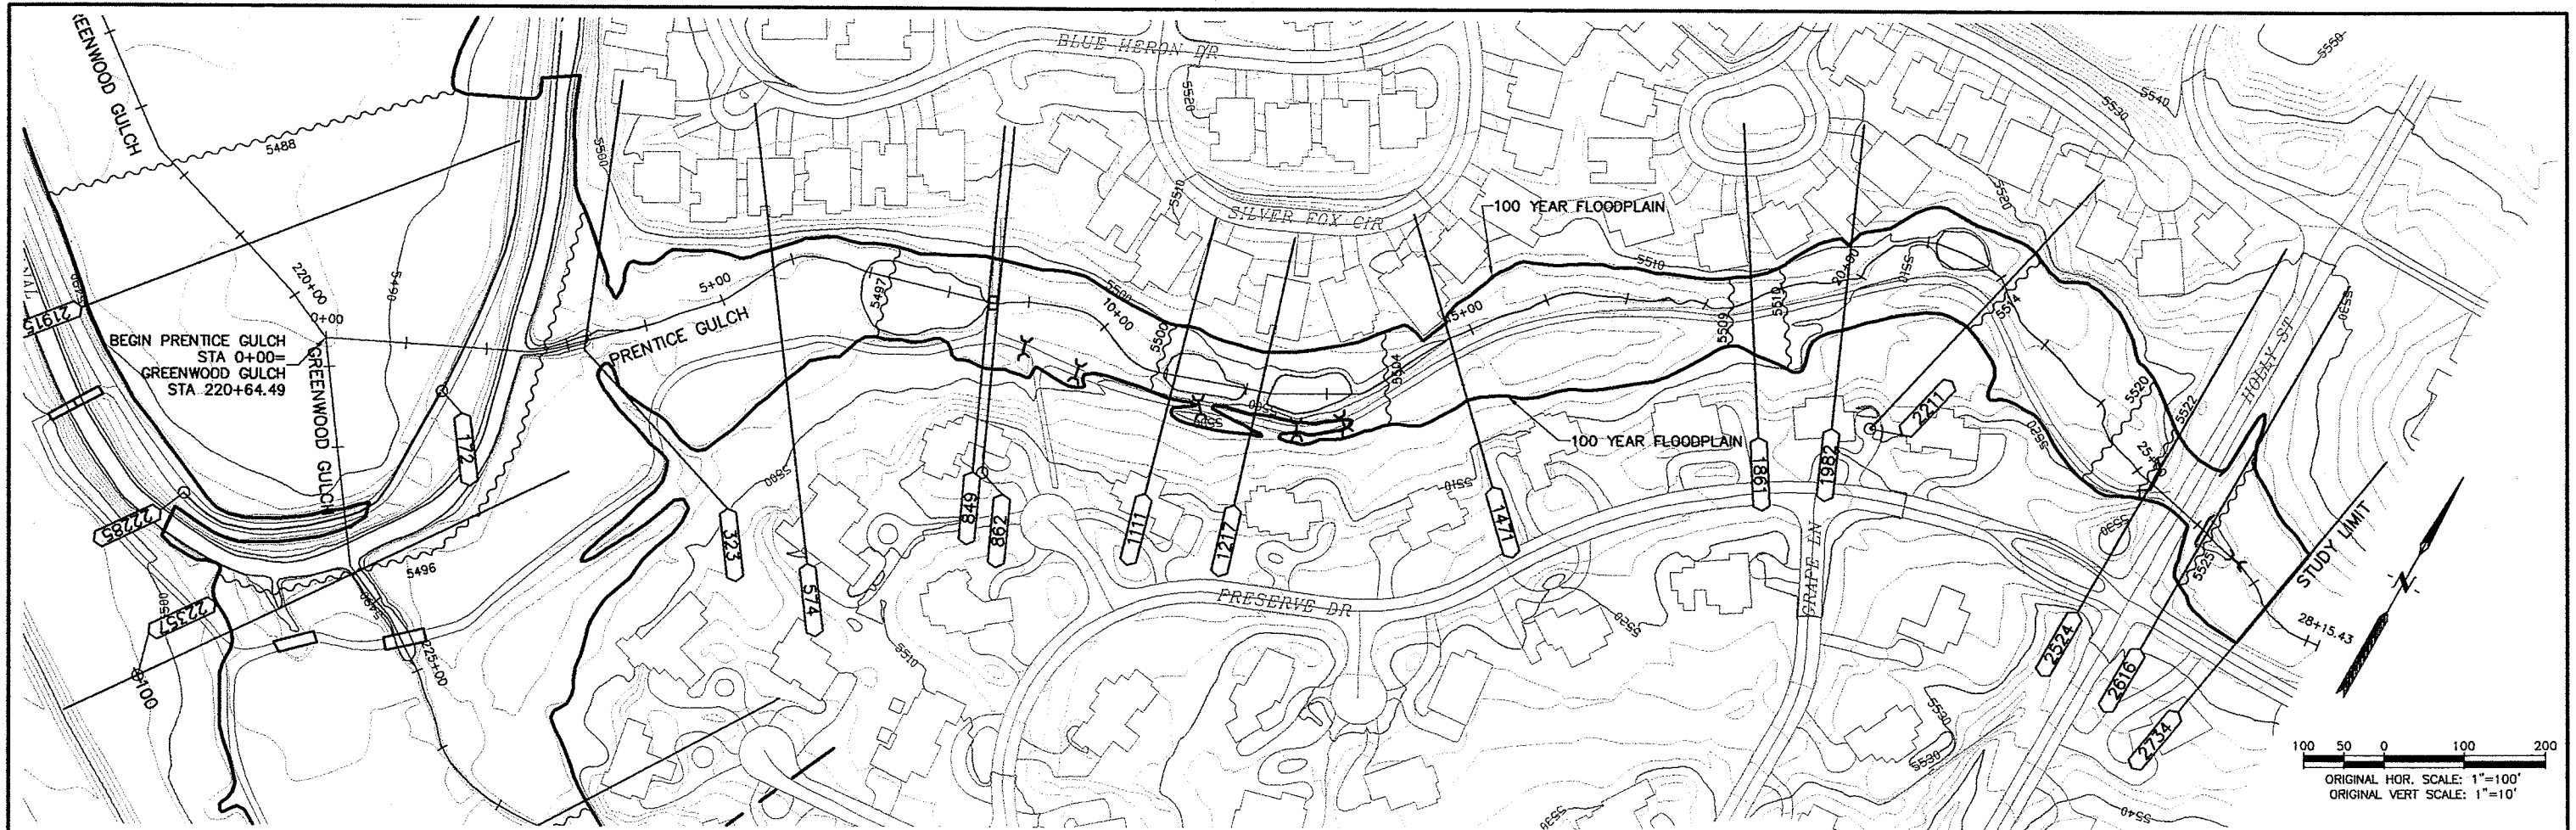


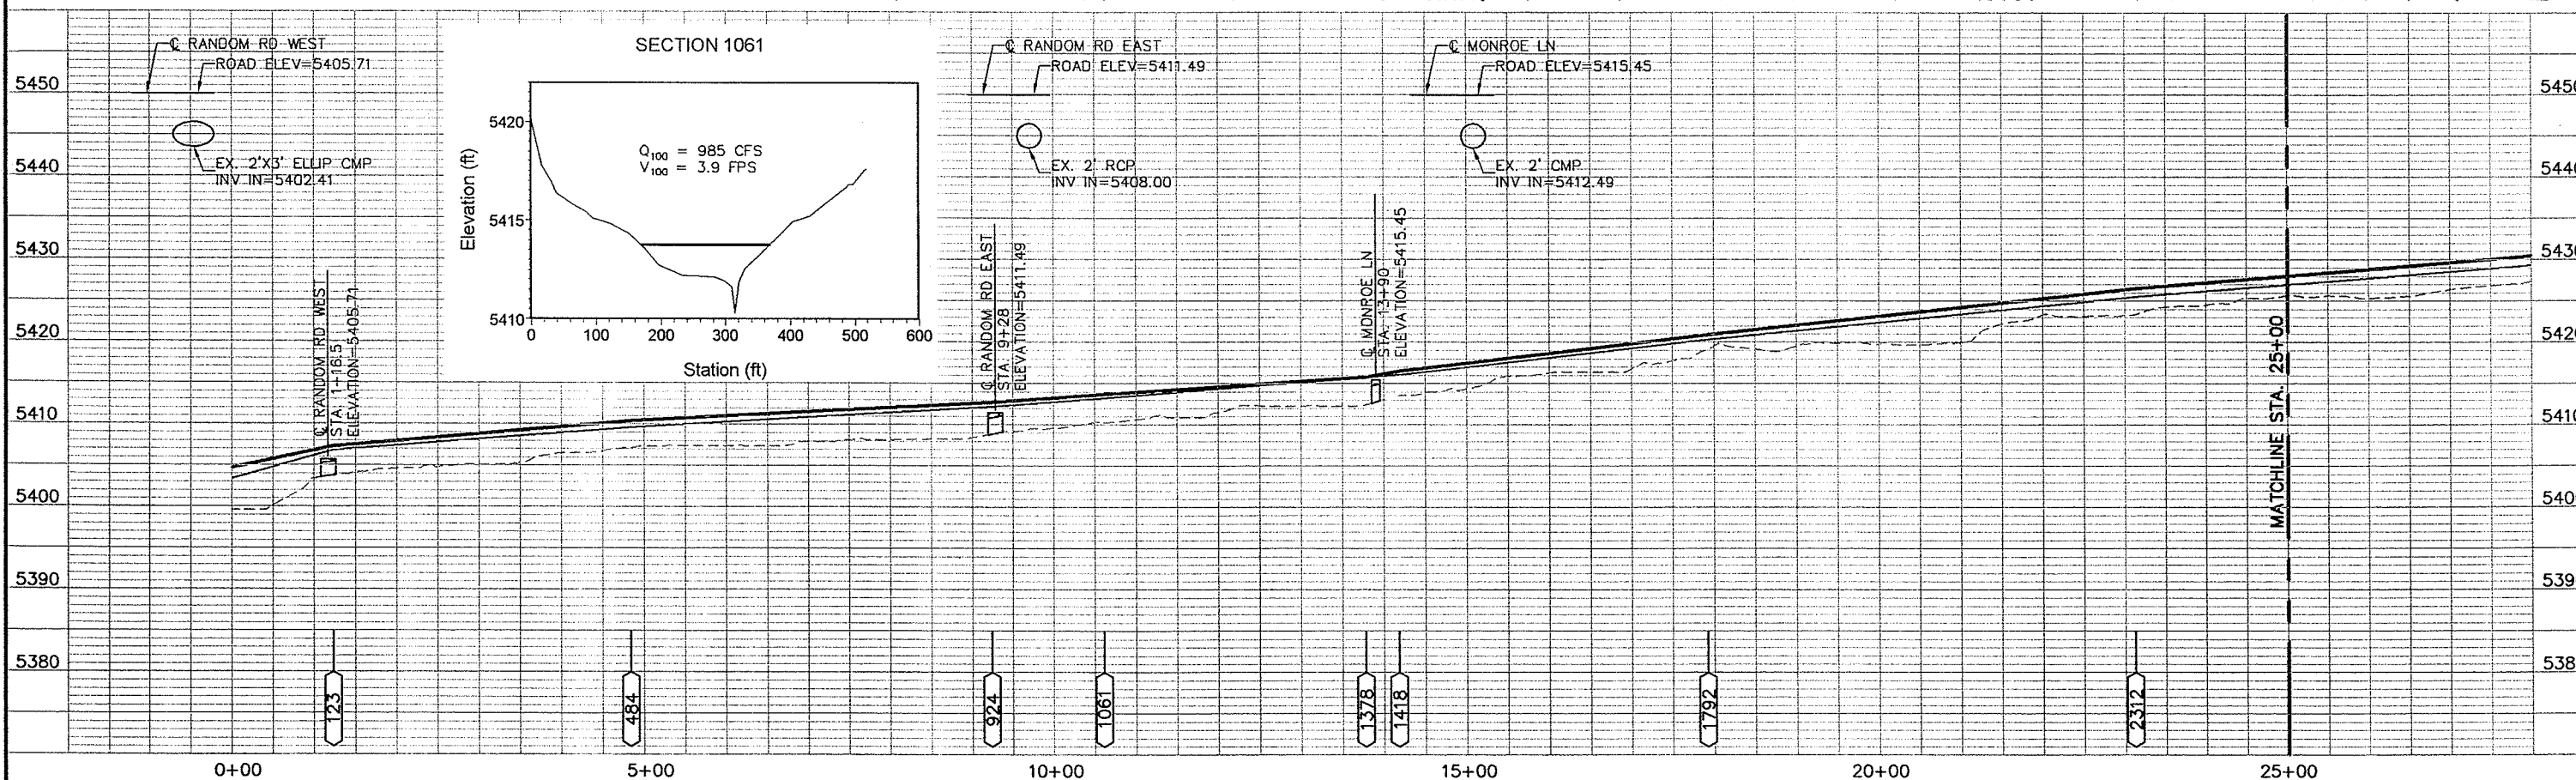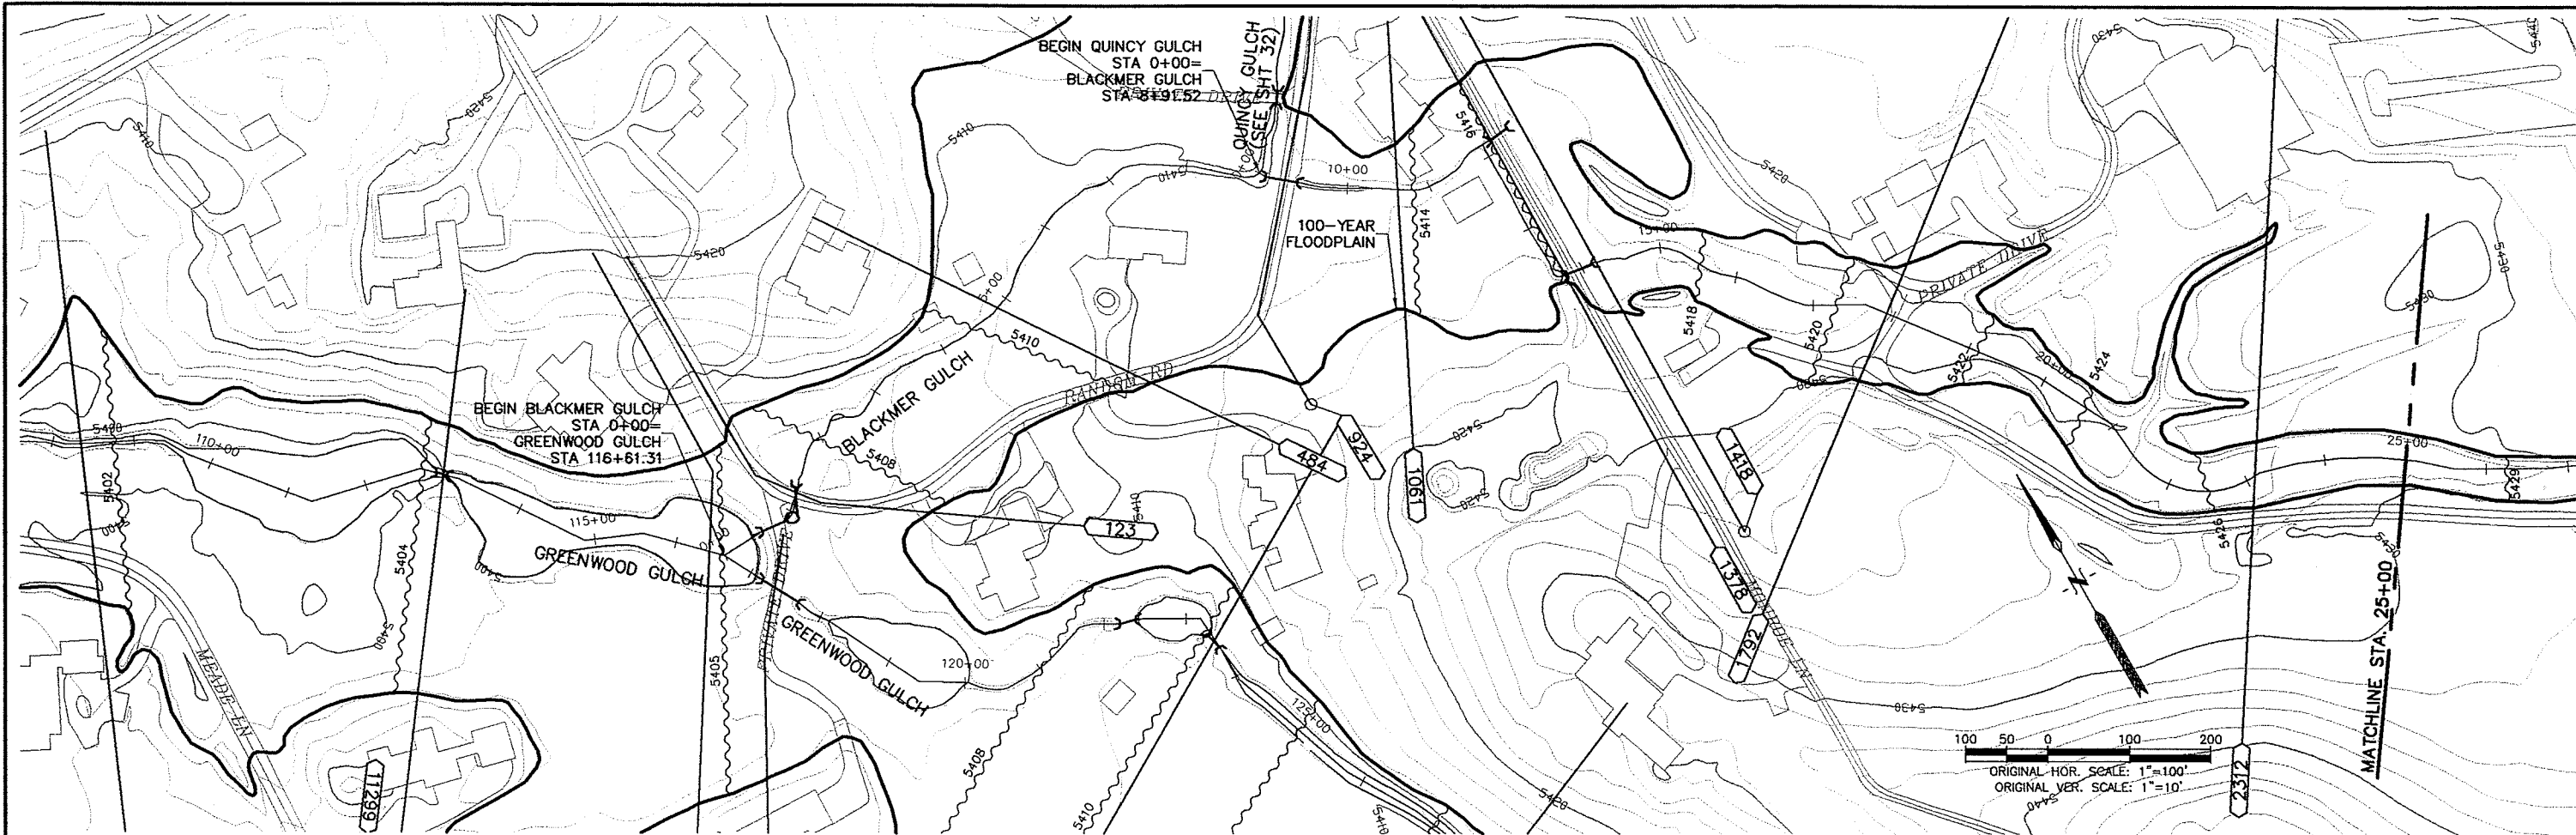

2099 - 2099-FHADS.DWG - BLNR-1 - BLNR-LAY - 4/16/03 - MAS

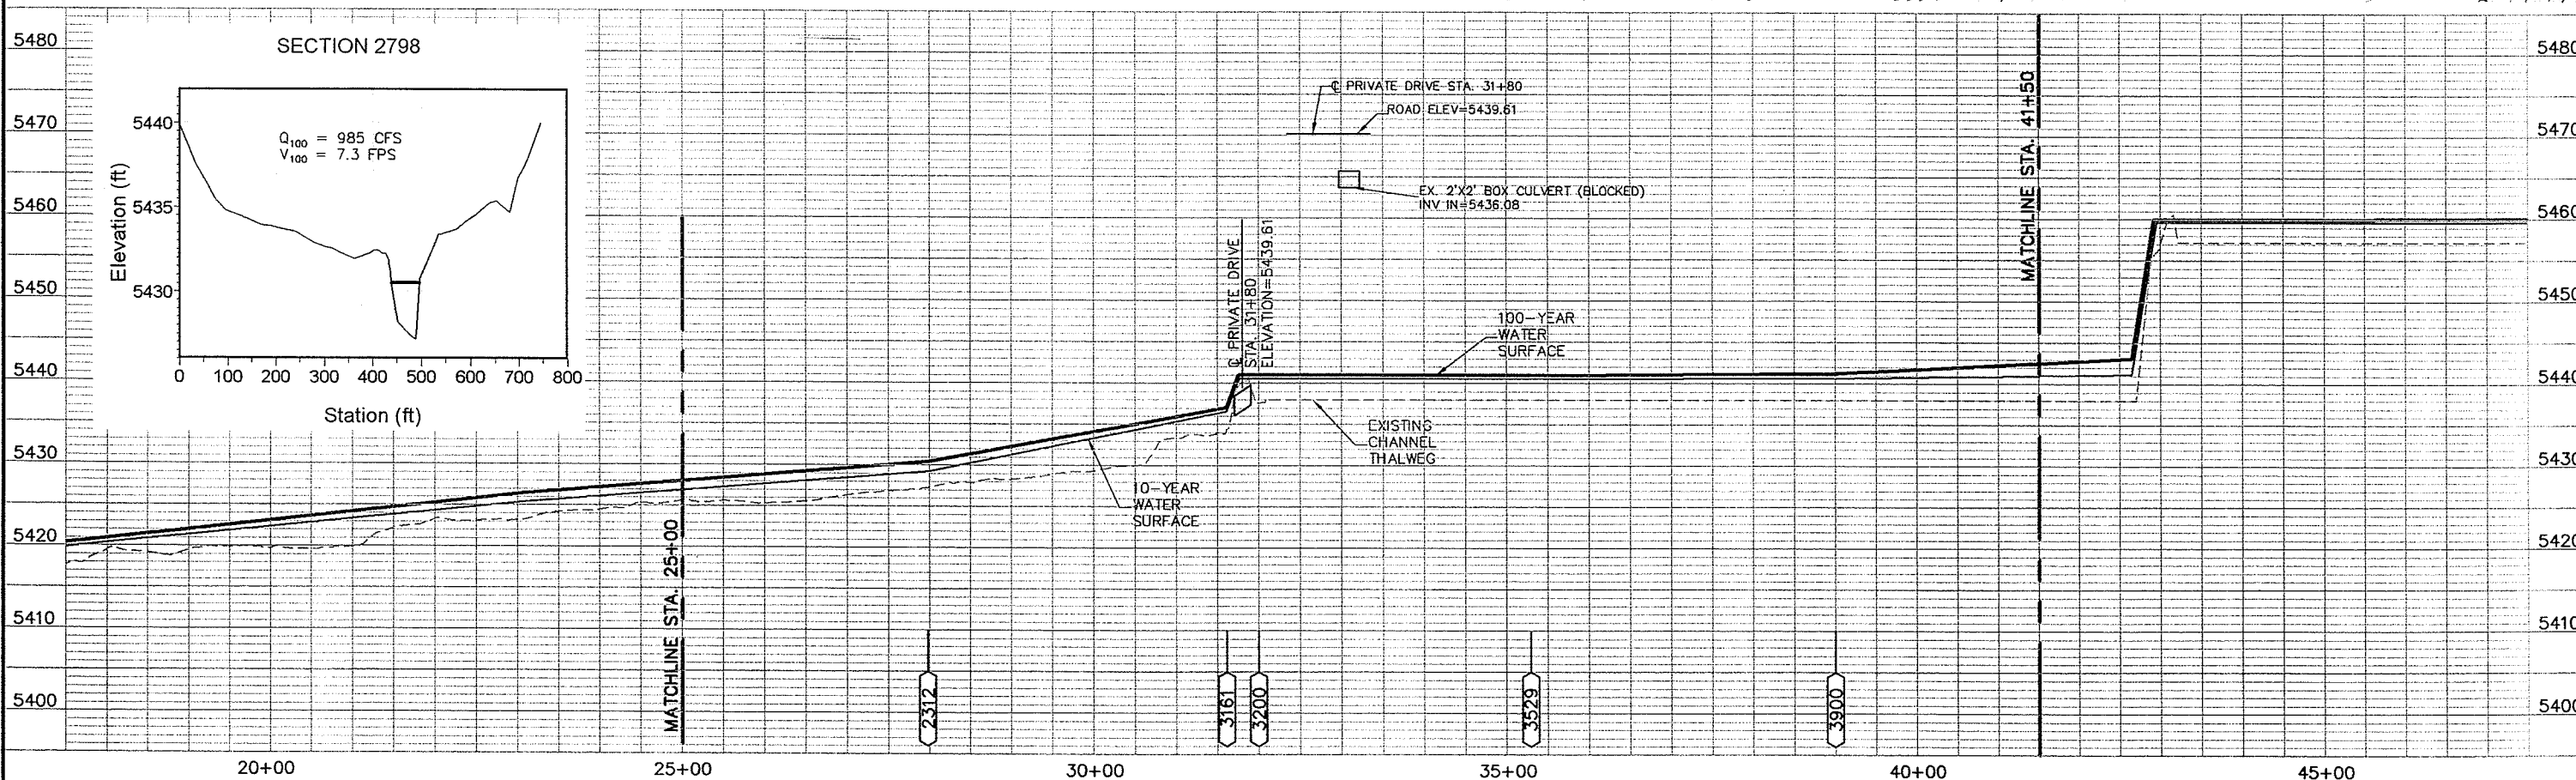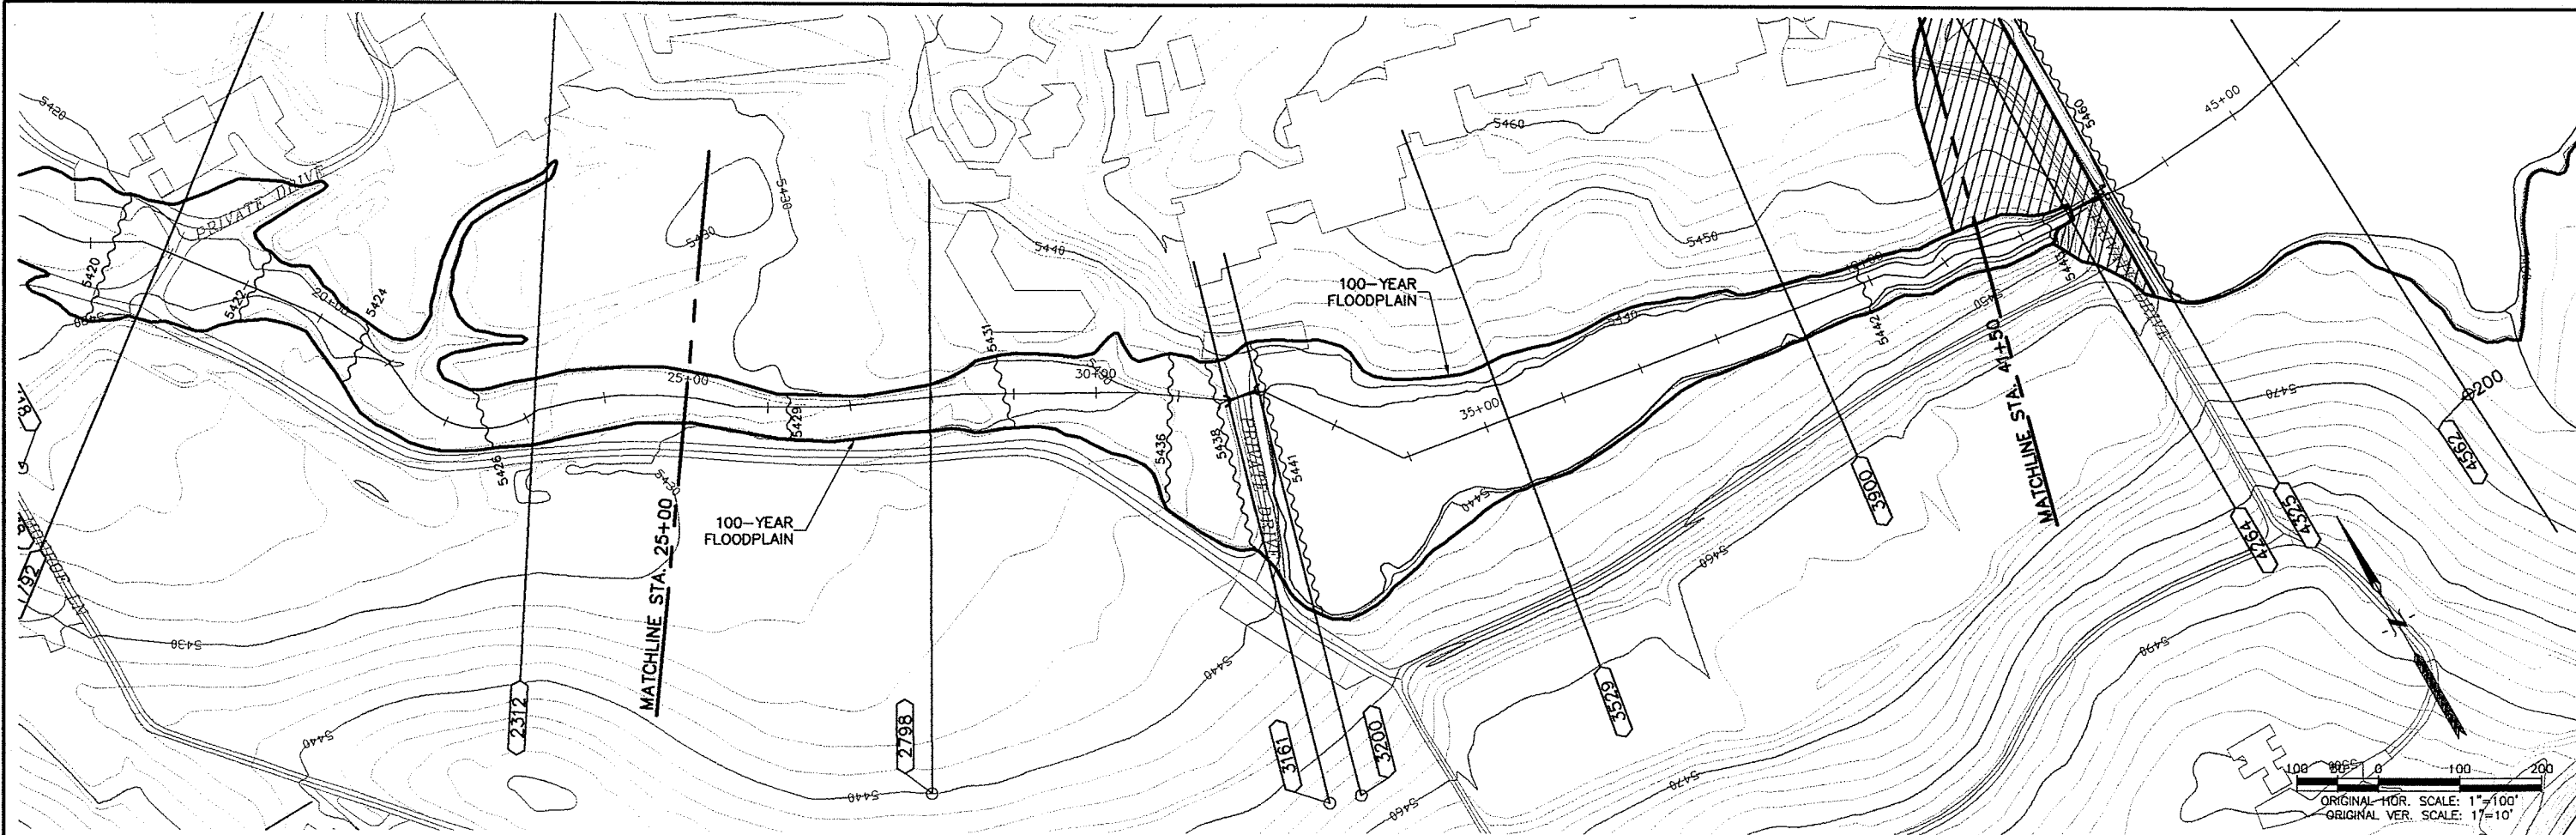

2009 - 2009-FHADS.DWG - BLKWR-2 - BLKWR-LAY - 4/16/03 - WAS

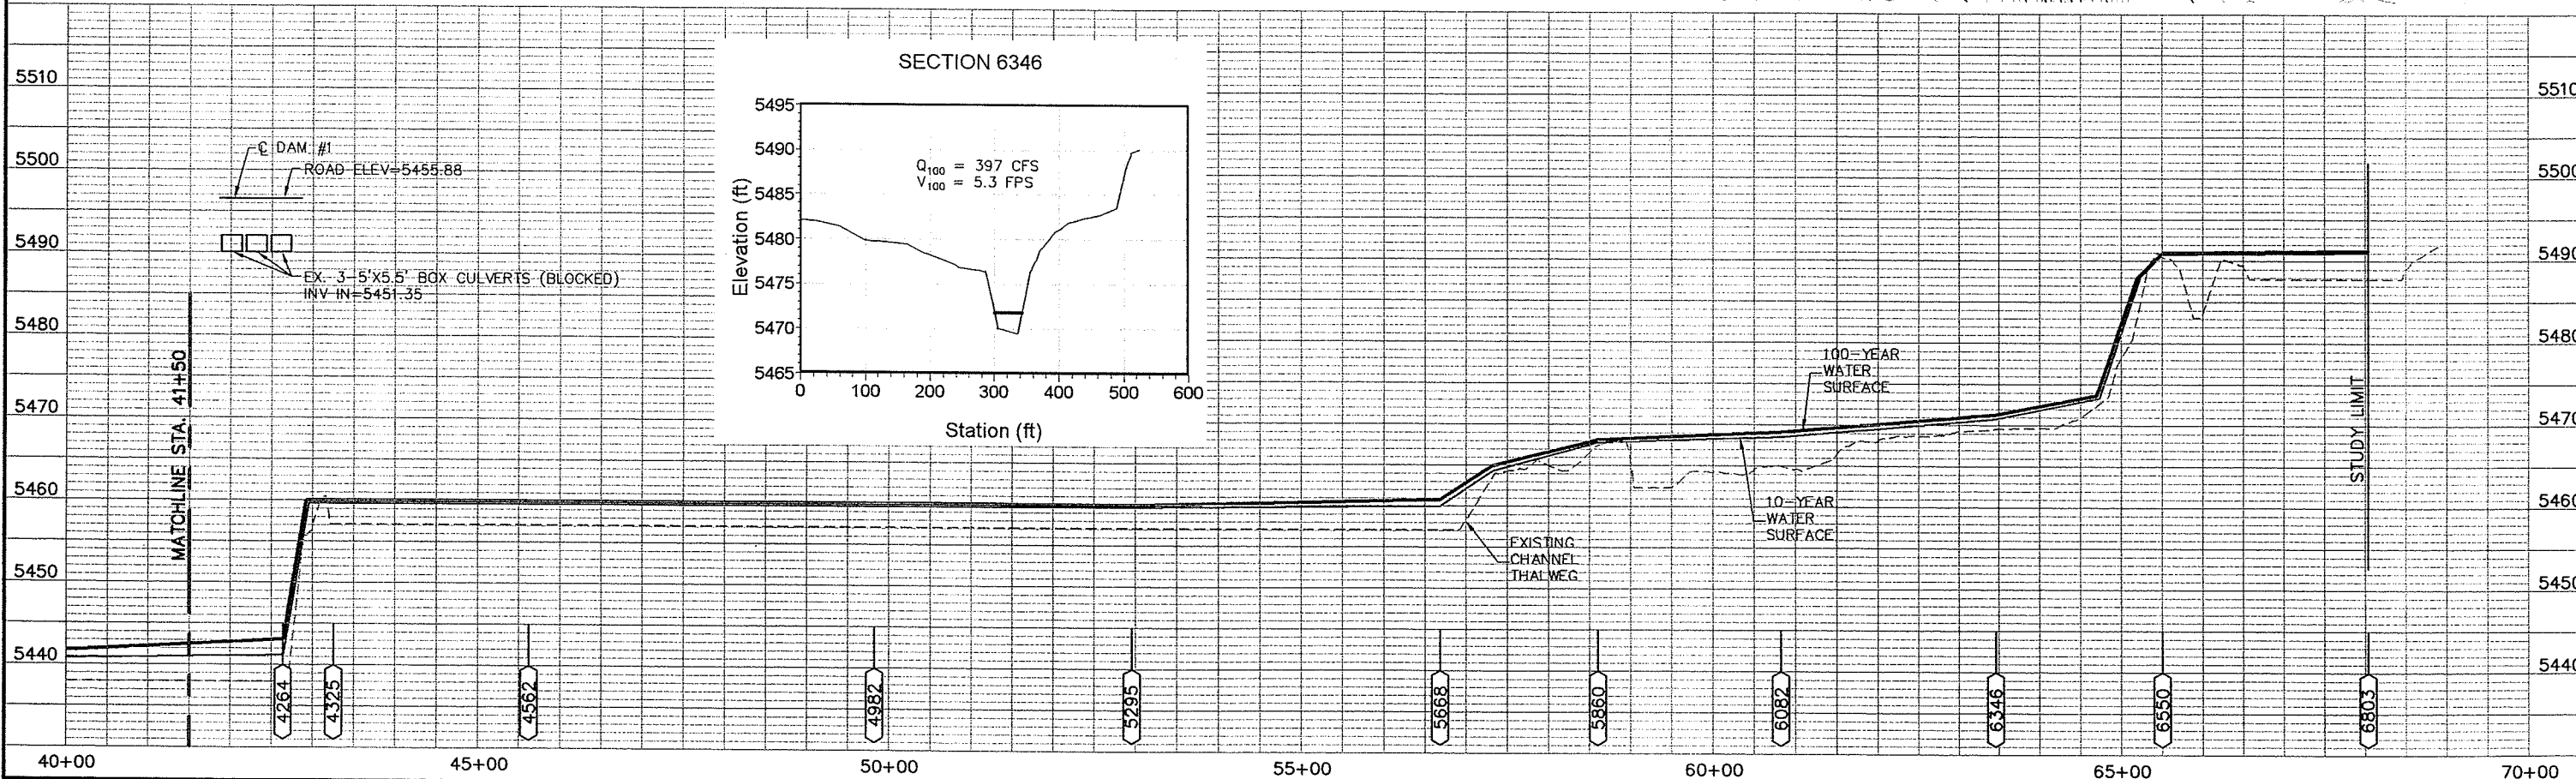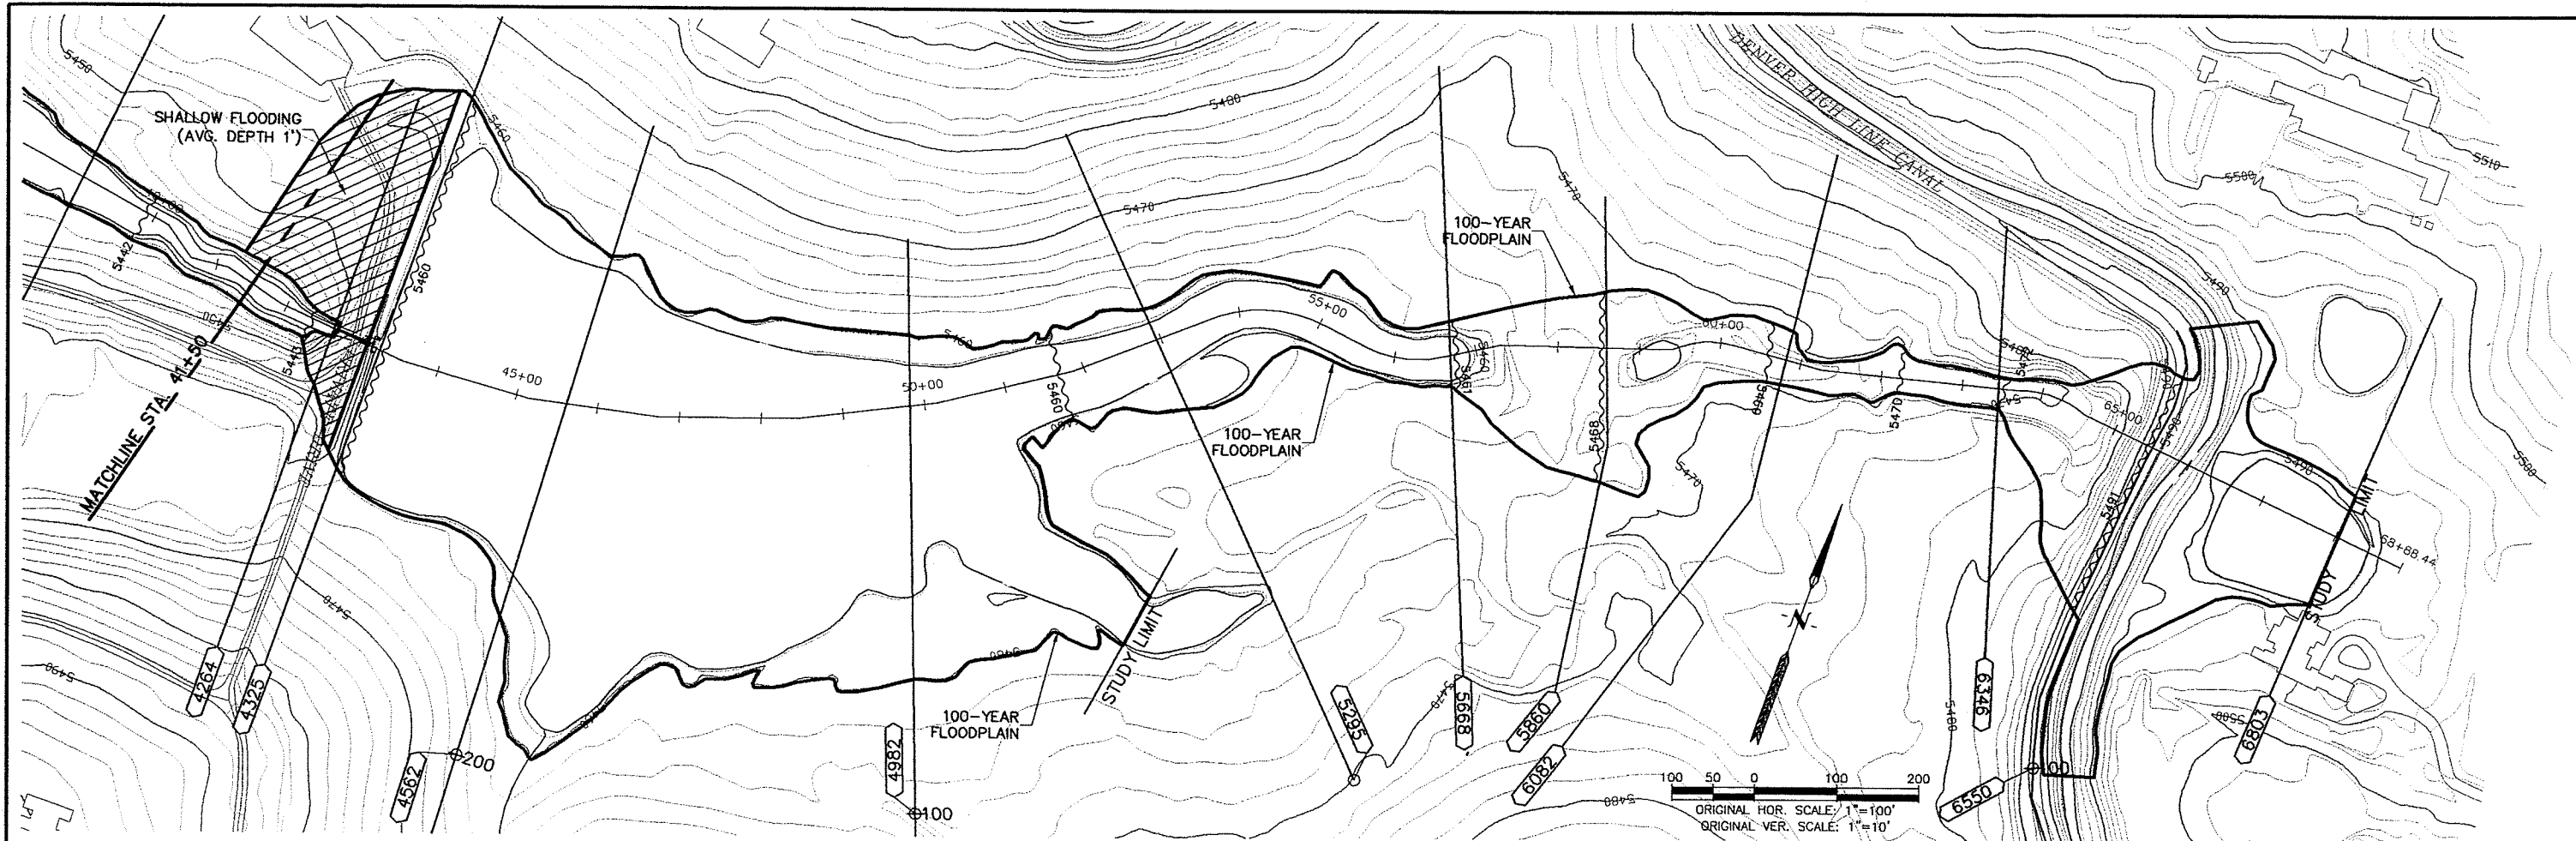

GROUND CONTROL SURVEY BY: MOUNTAIN SURVEY & MAPPING
 AERIAL PHOTOGRAPHY BY: G-SQUARED, L.L.C.
 TOPOGRAPHIC MAPPING BY: G-SQUARED, L.L.C.
 CONTOUR INTERVAL: 2
 DATE FLOWN: 12/05/01

WRC ENGINEERING, INC.
 950 SOUTH CHERRY STREET,
 SUITE 404
 DENVER, COLORADO 80246
 PHONE NO: (303) 757-8513
 FAX NO: (303) 758-3208

DESIGNED NEH
 DRAWN PAH
 CHECKED PAH
 REVISED PAH
 AS-BUILT PAH



DATE 6/12/02
 DATE 6/15/02
 DATE
 DATE
 DATE



ARAPAHOE COUNTY • DENVER • DENVER WATER DEPARTMENT
 LITTLETON • GREENWOOD VILLAGE • CHERRY HILLS VILLAGE
 SOUTH SUBURBAN PARKS AND RECREATION DISTRICT
 URBAN DRAINAGE AND FLOOD CONTROL DISTRICT



FLOOD HAZARD AREA DELINEATION
 FOR LITTLE DRY CREEK (ARAPCO)
 AND TRIBUTARIES

PLAN AND PROFILE
 BLACKMER GULCH
 STA. 41+50 TO STA. 68+88.44

SHEET
 31 OF 34

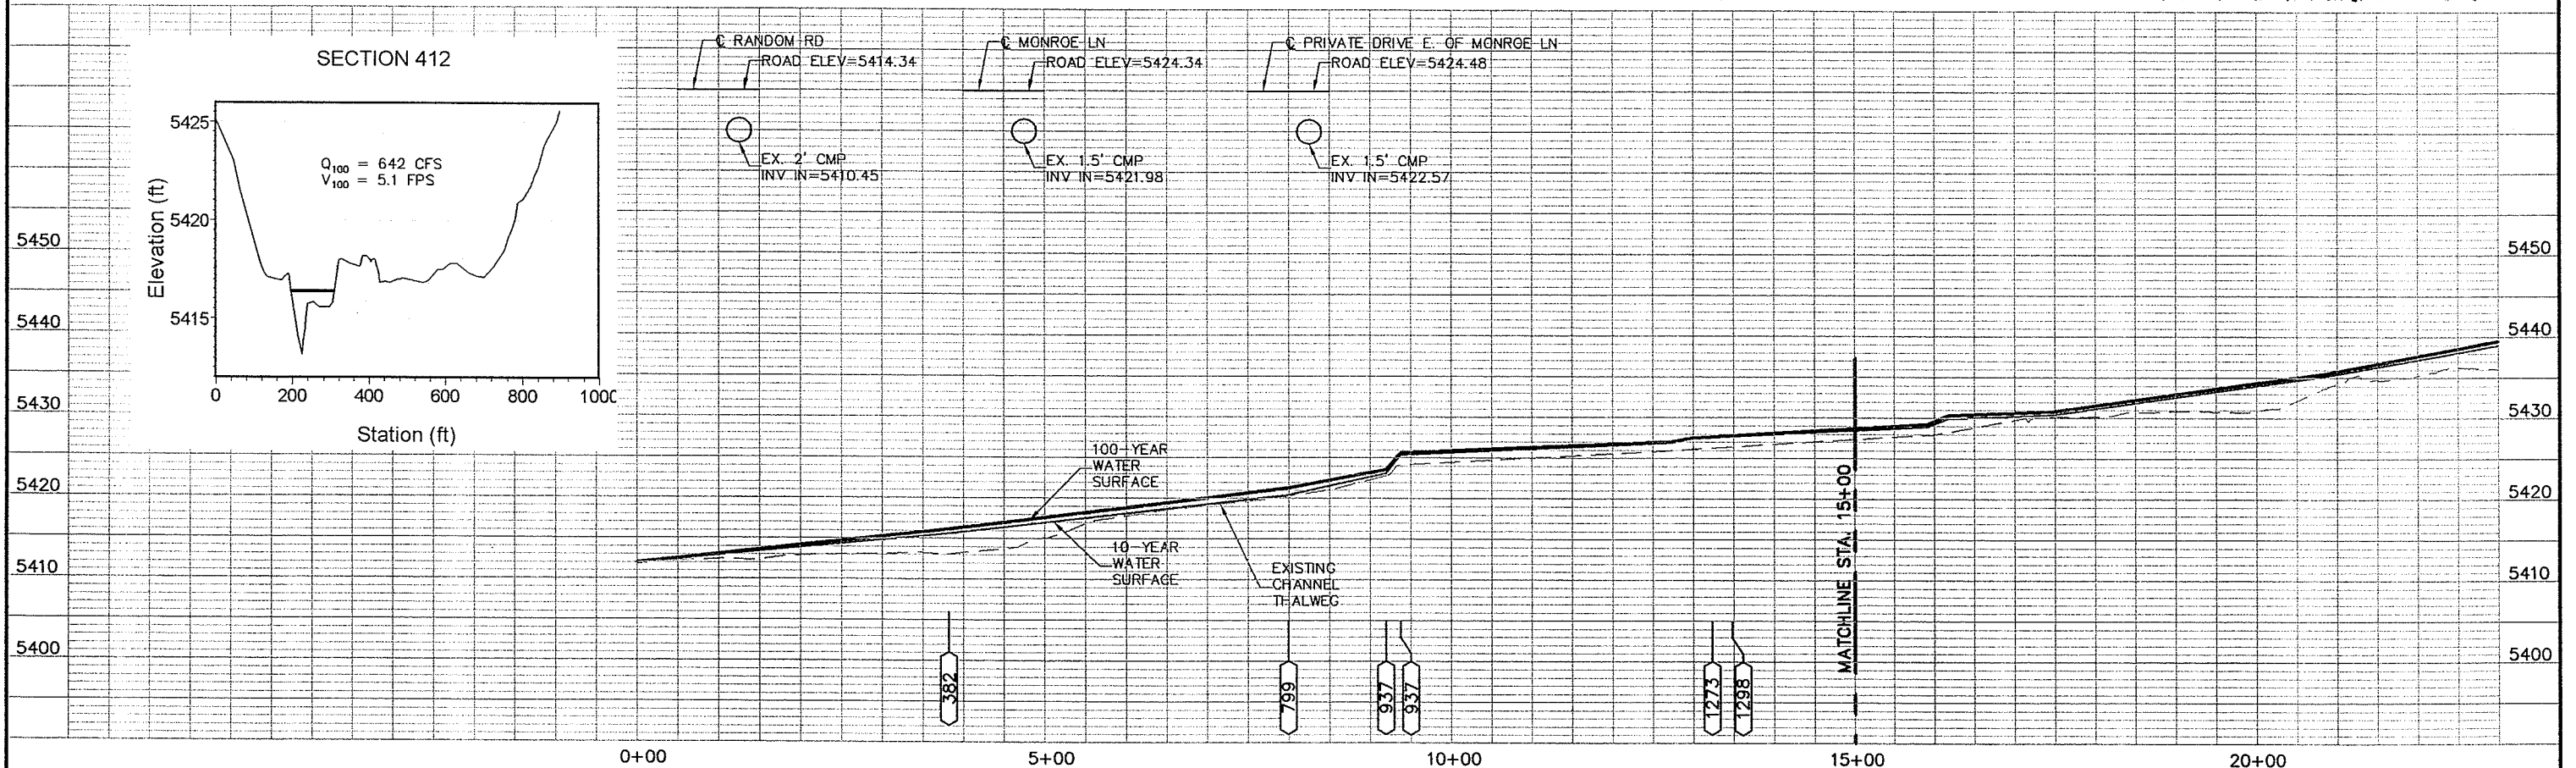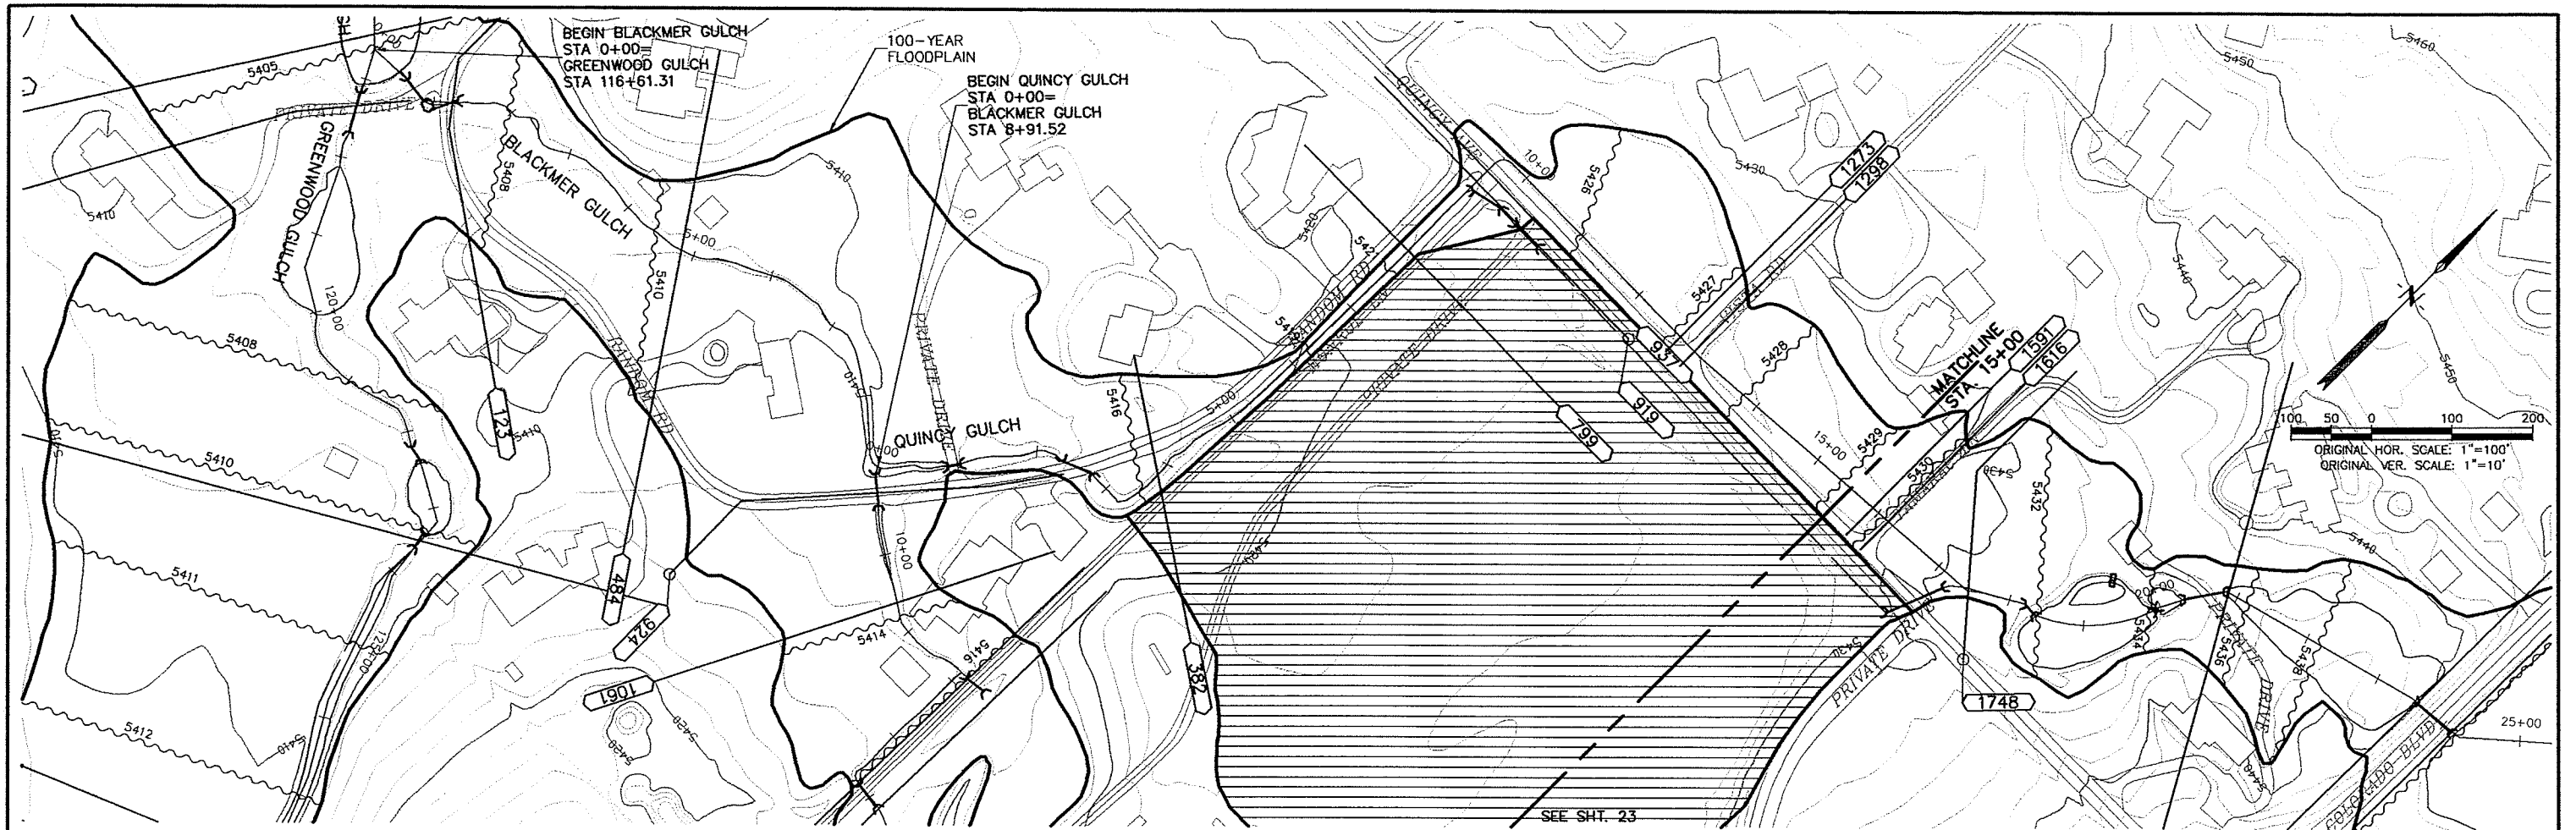

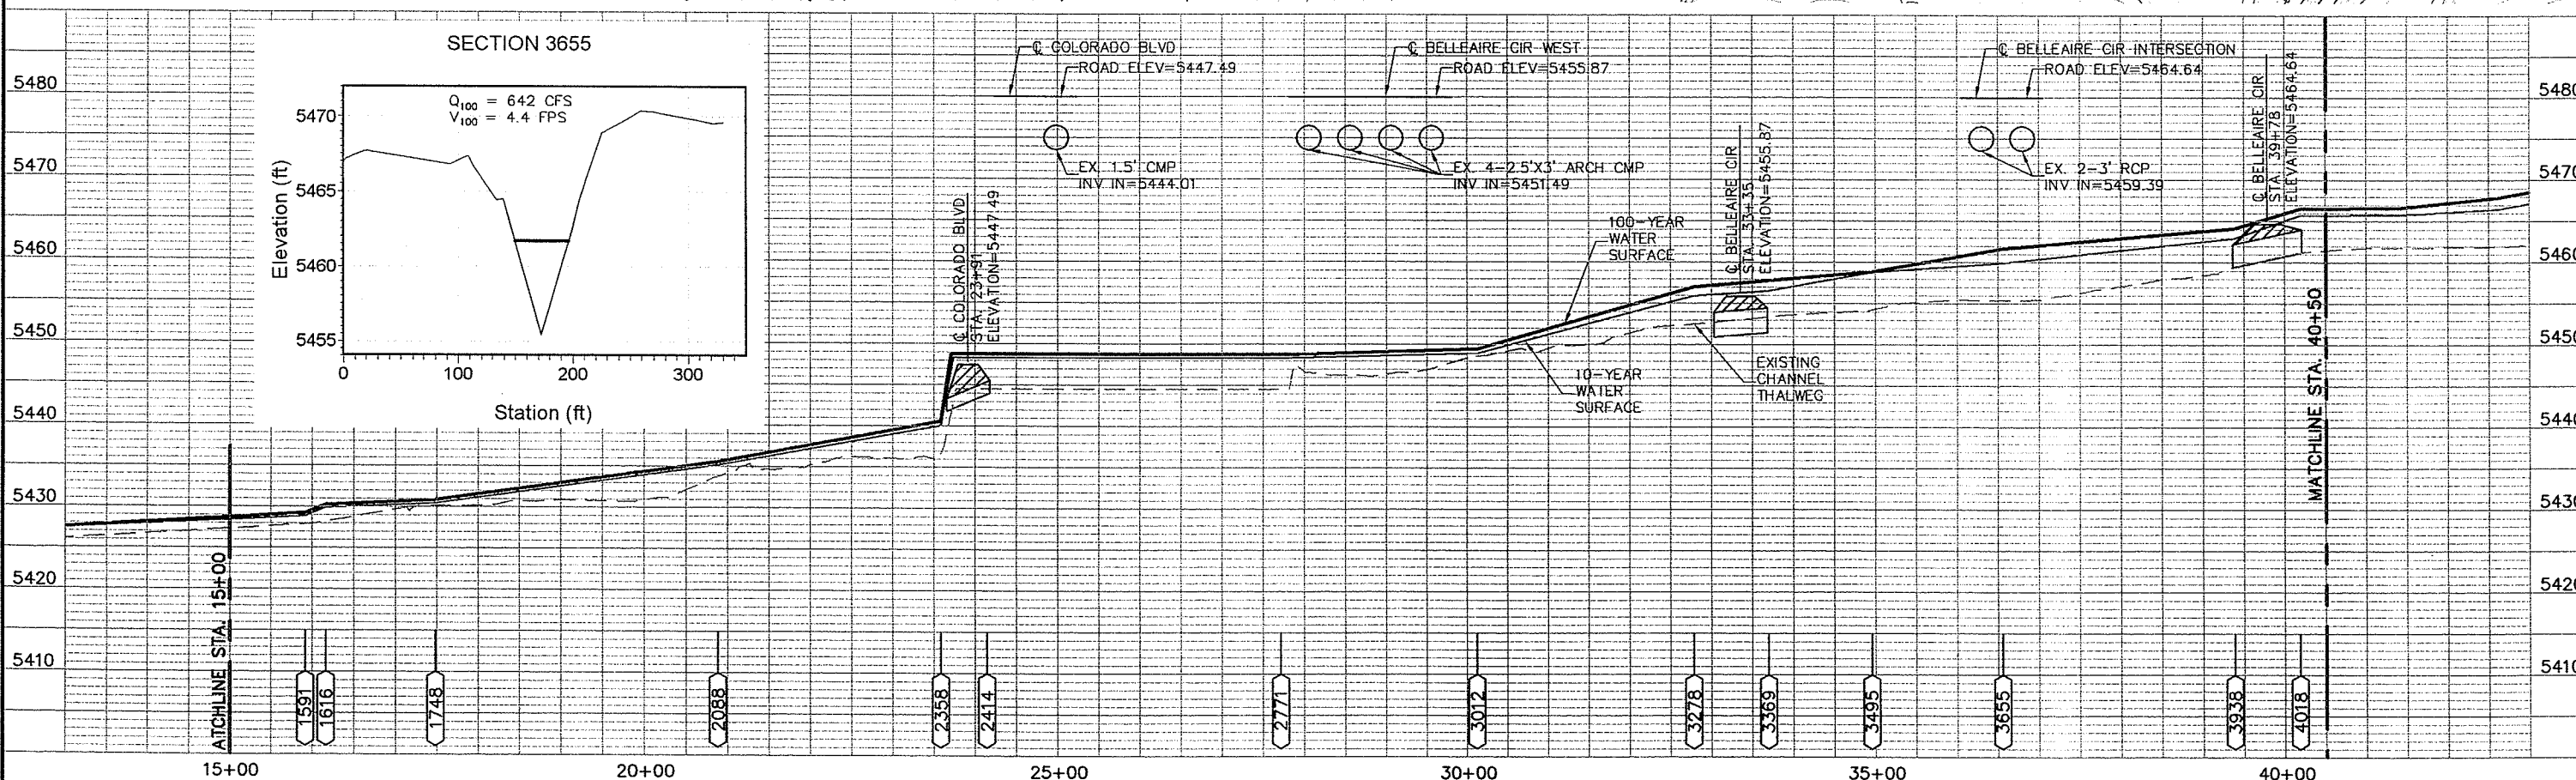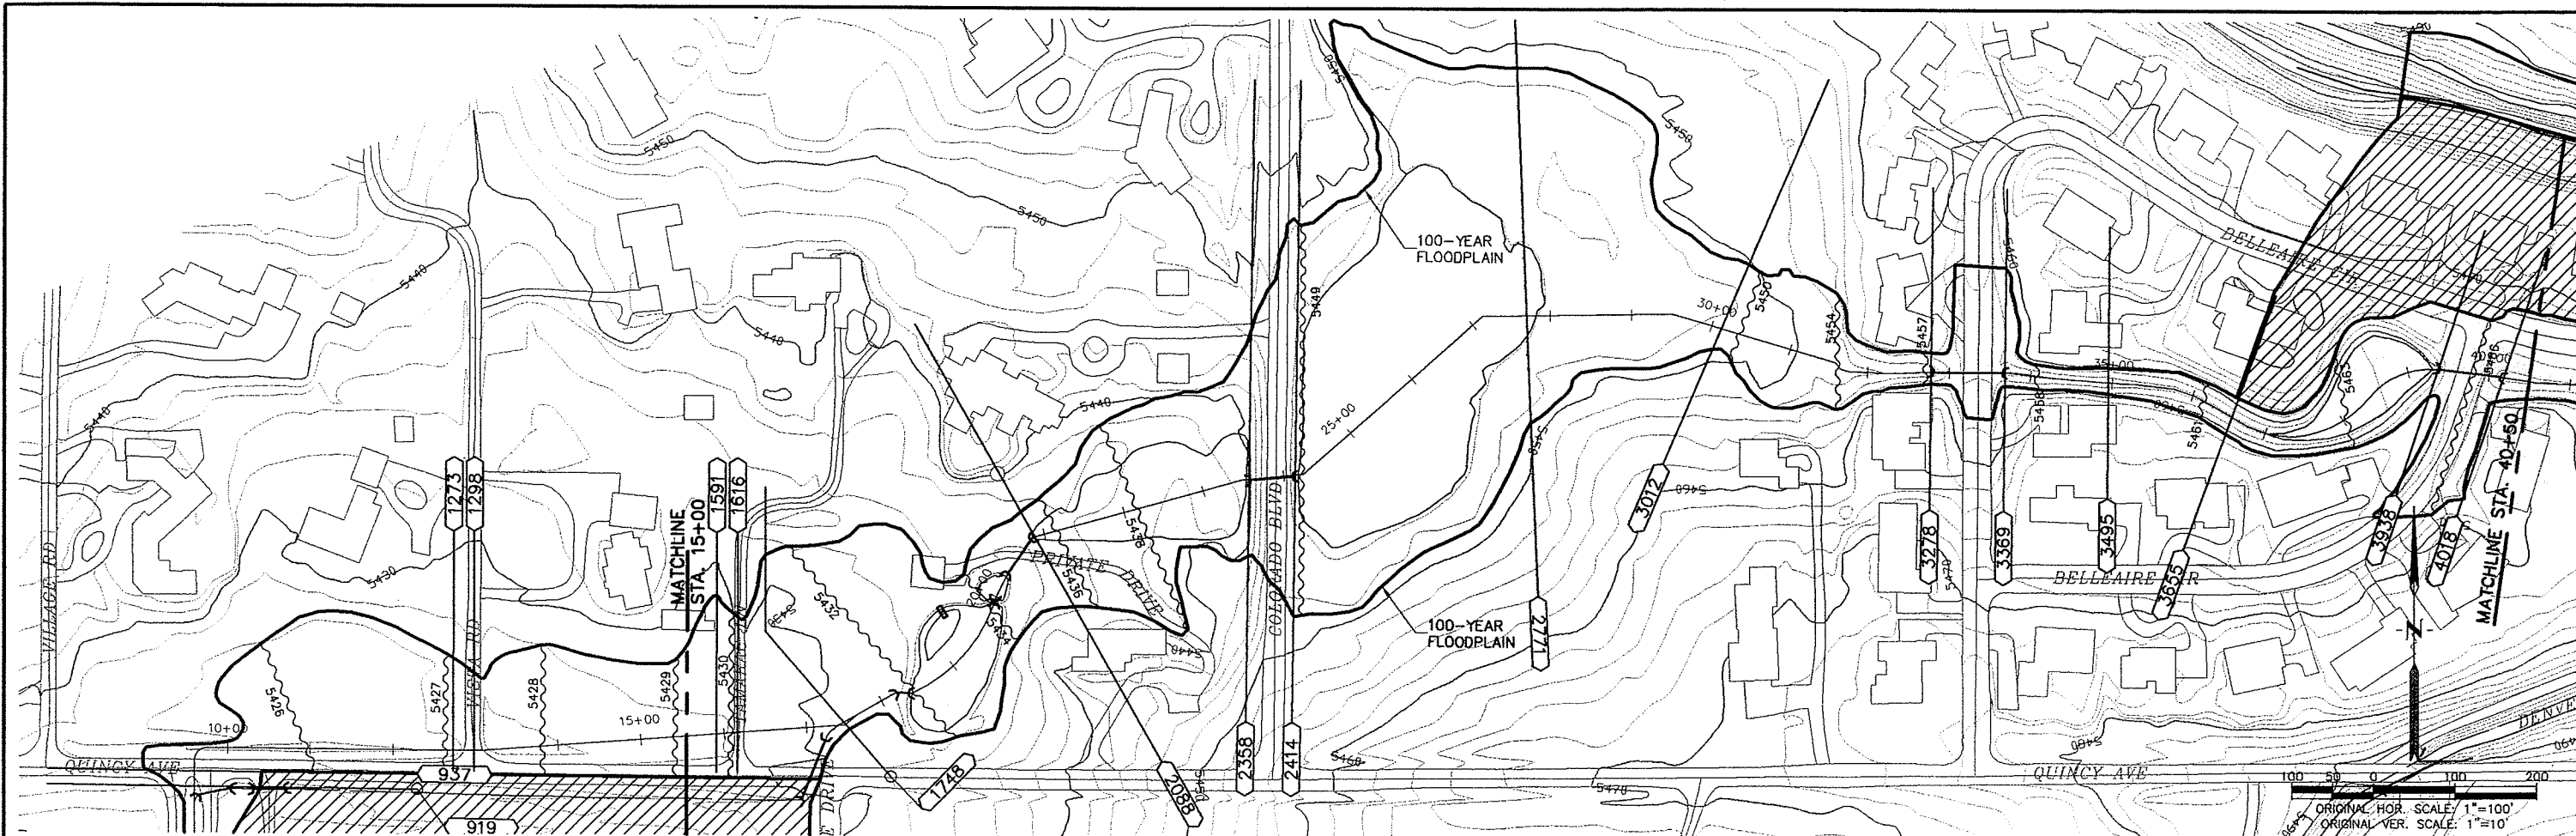

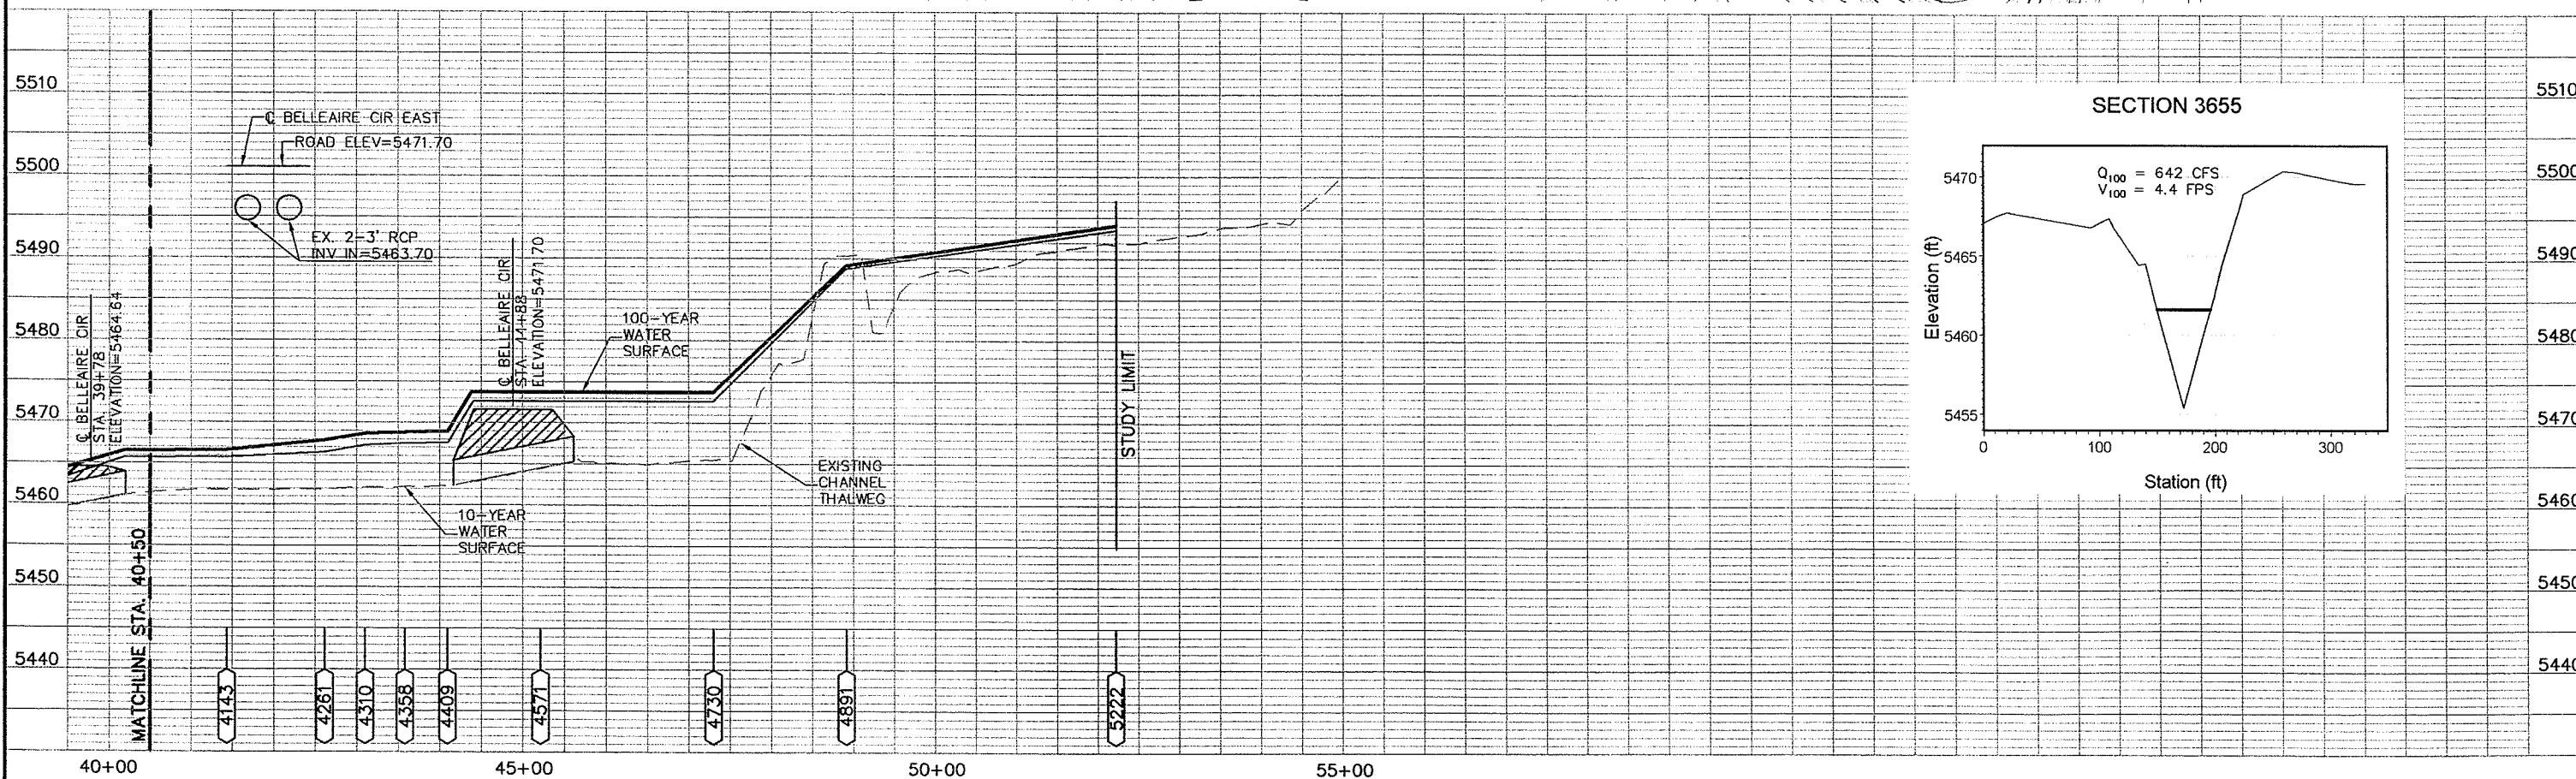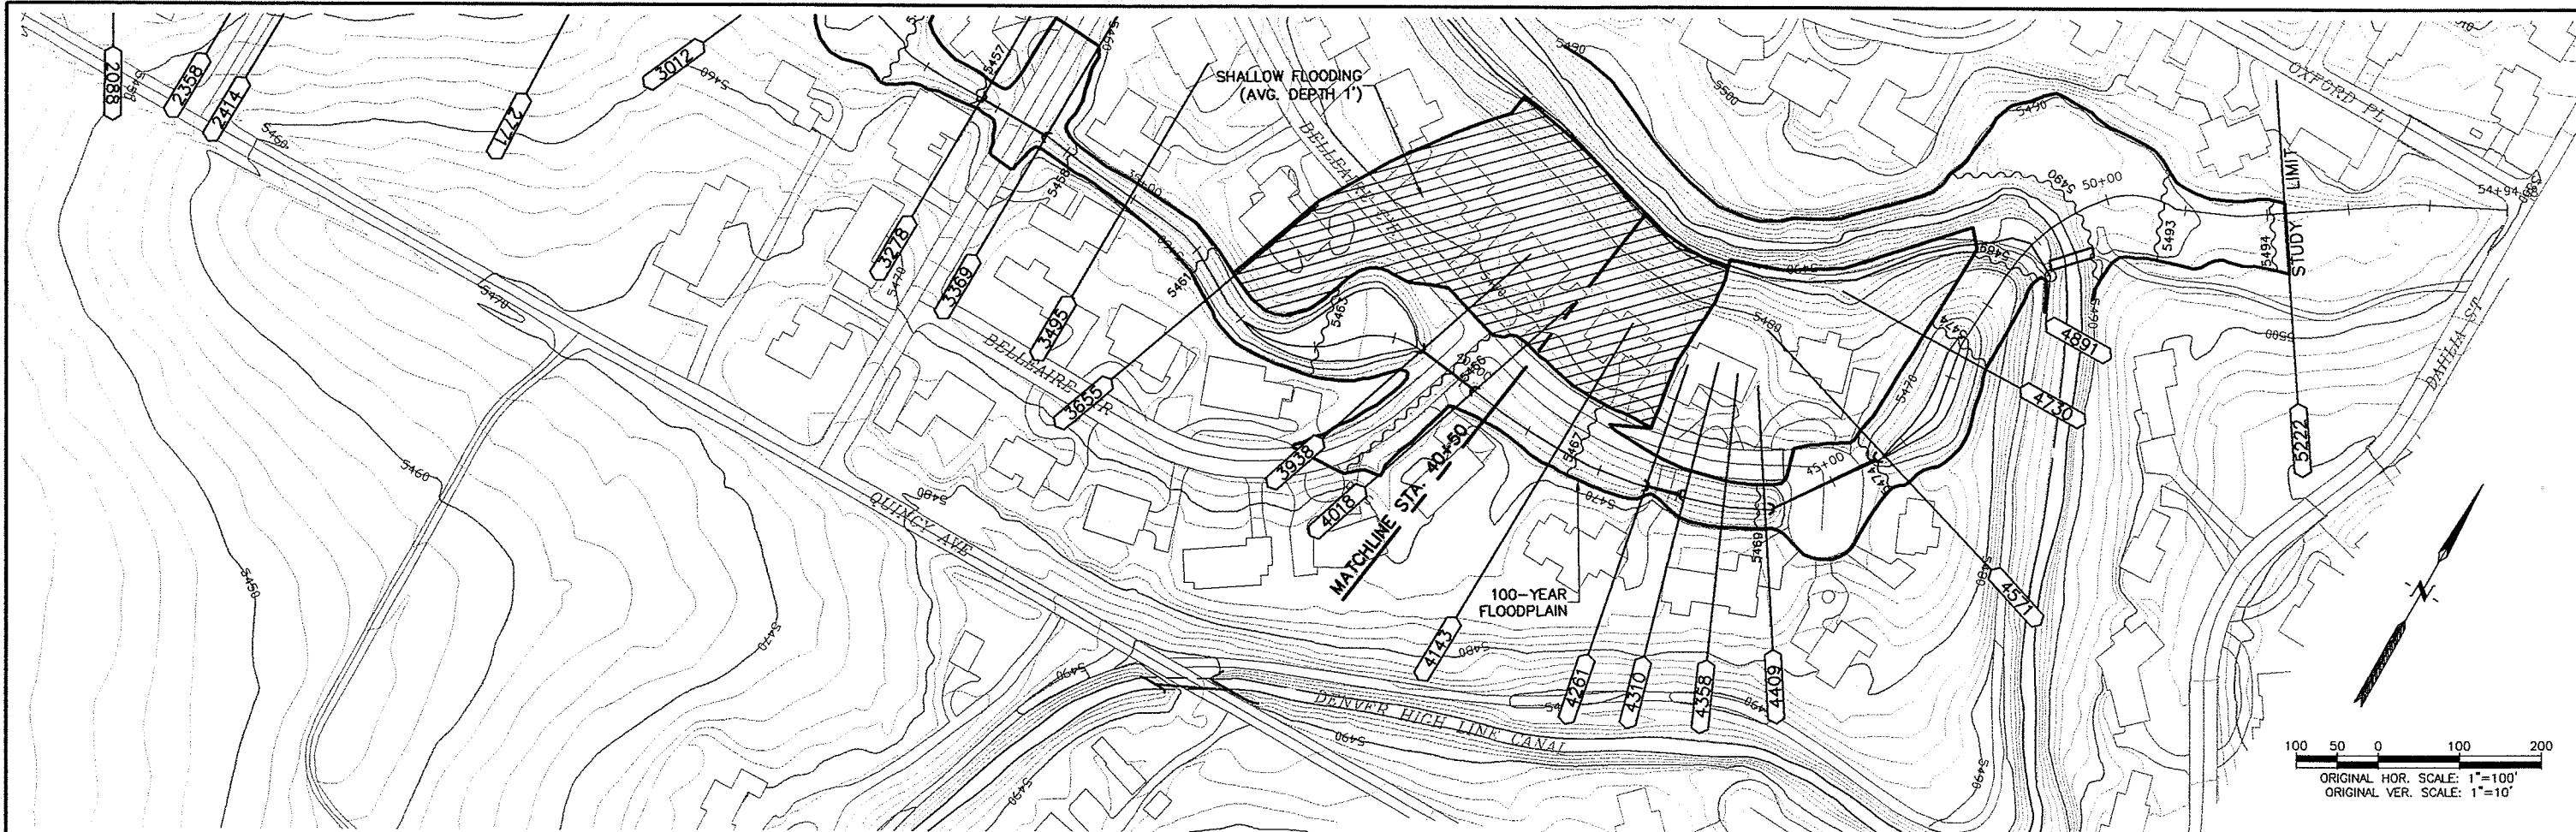

GROUND CONTROL SURVEY BY: MOUNTAIN SURVEY & MAPPING
 AERIAL PHOTOGRAPHY BY: G-SQUARED, L.L.C.
 TOPOGRAPHIC MAPPING BY: G-SQUARED, L.L.C.
 CONTOUR INTERVAL: 2 DATE FLOWN: 12/05/01

WRC ENGINEERING, INC.
 950 SOUTH CHERRY STREET,
 SUITE 404
 DENVER, COLORADO 80246
 PHONE NO: (303) 757-8513
 FAX NO: (303) 758-3208

DESIGNED	NEH	DATE	6/12/02
DRAWN	PAH	DATE	6/15/02
CHECKED		DATE	
REVISED		DATE	
AS-BUILT		DATE	

ARAPAHOE COUNTY • DENVER • DENVER WATER DEPARTMENT
 LITTLETON • GREENWOOD VILLAGE • CHERRY HILLS VILLAGE
 SOUTH SUBURBAN PARKS AND RECREATION DISTRICT
 URBAN DRAINAGE AND FLOOD CONTROL DISTRICT

FLOOD HAZARD AREA DELINEATION
 FOR LITTLE DRY CREEK (ARAPCO)
 AND TRIBUTARIES

PLAN AND PROFILE
 QUINCY GULCH
 STA. 40+50 TO STA. 54+94

SHEET
 34 OF 34

